

**Volume I Figures**

**2nd DRAFT**

**June 2020**

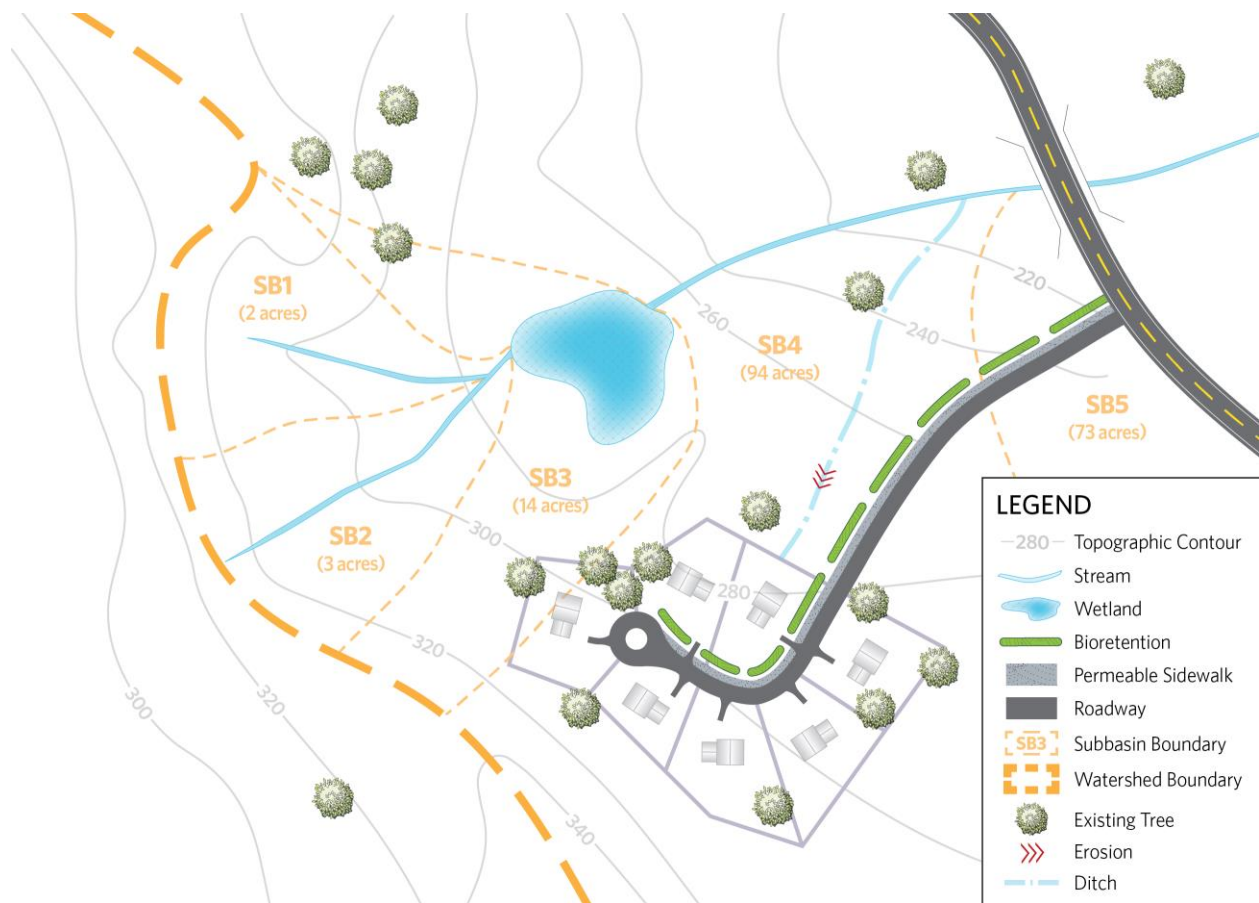


Figure 2.1  
 Example Map Documenting  
 Existing Hydrologic Features



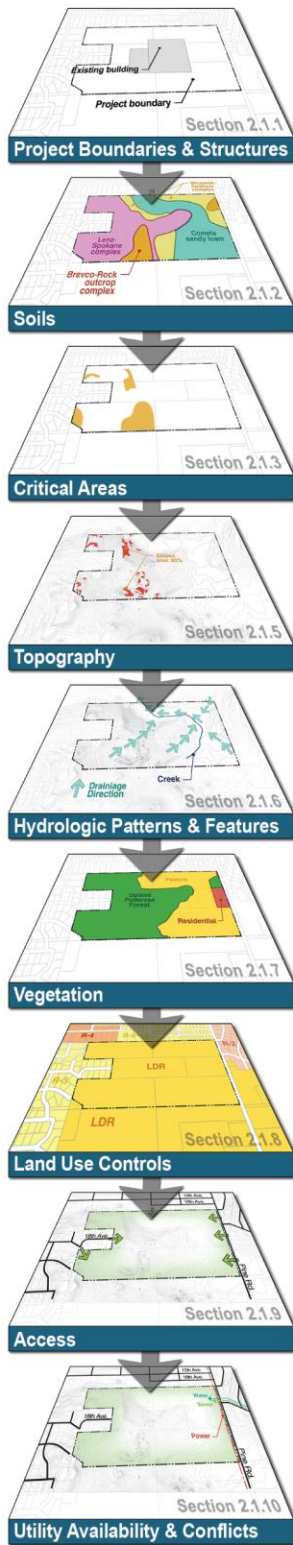


Figure 2.2  
Example Composite Site Map


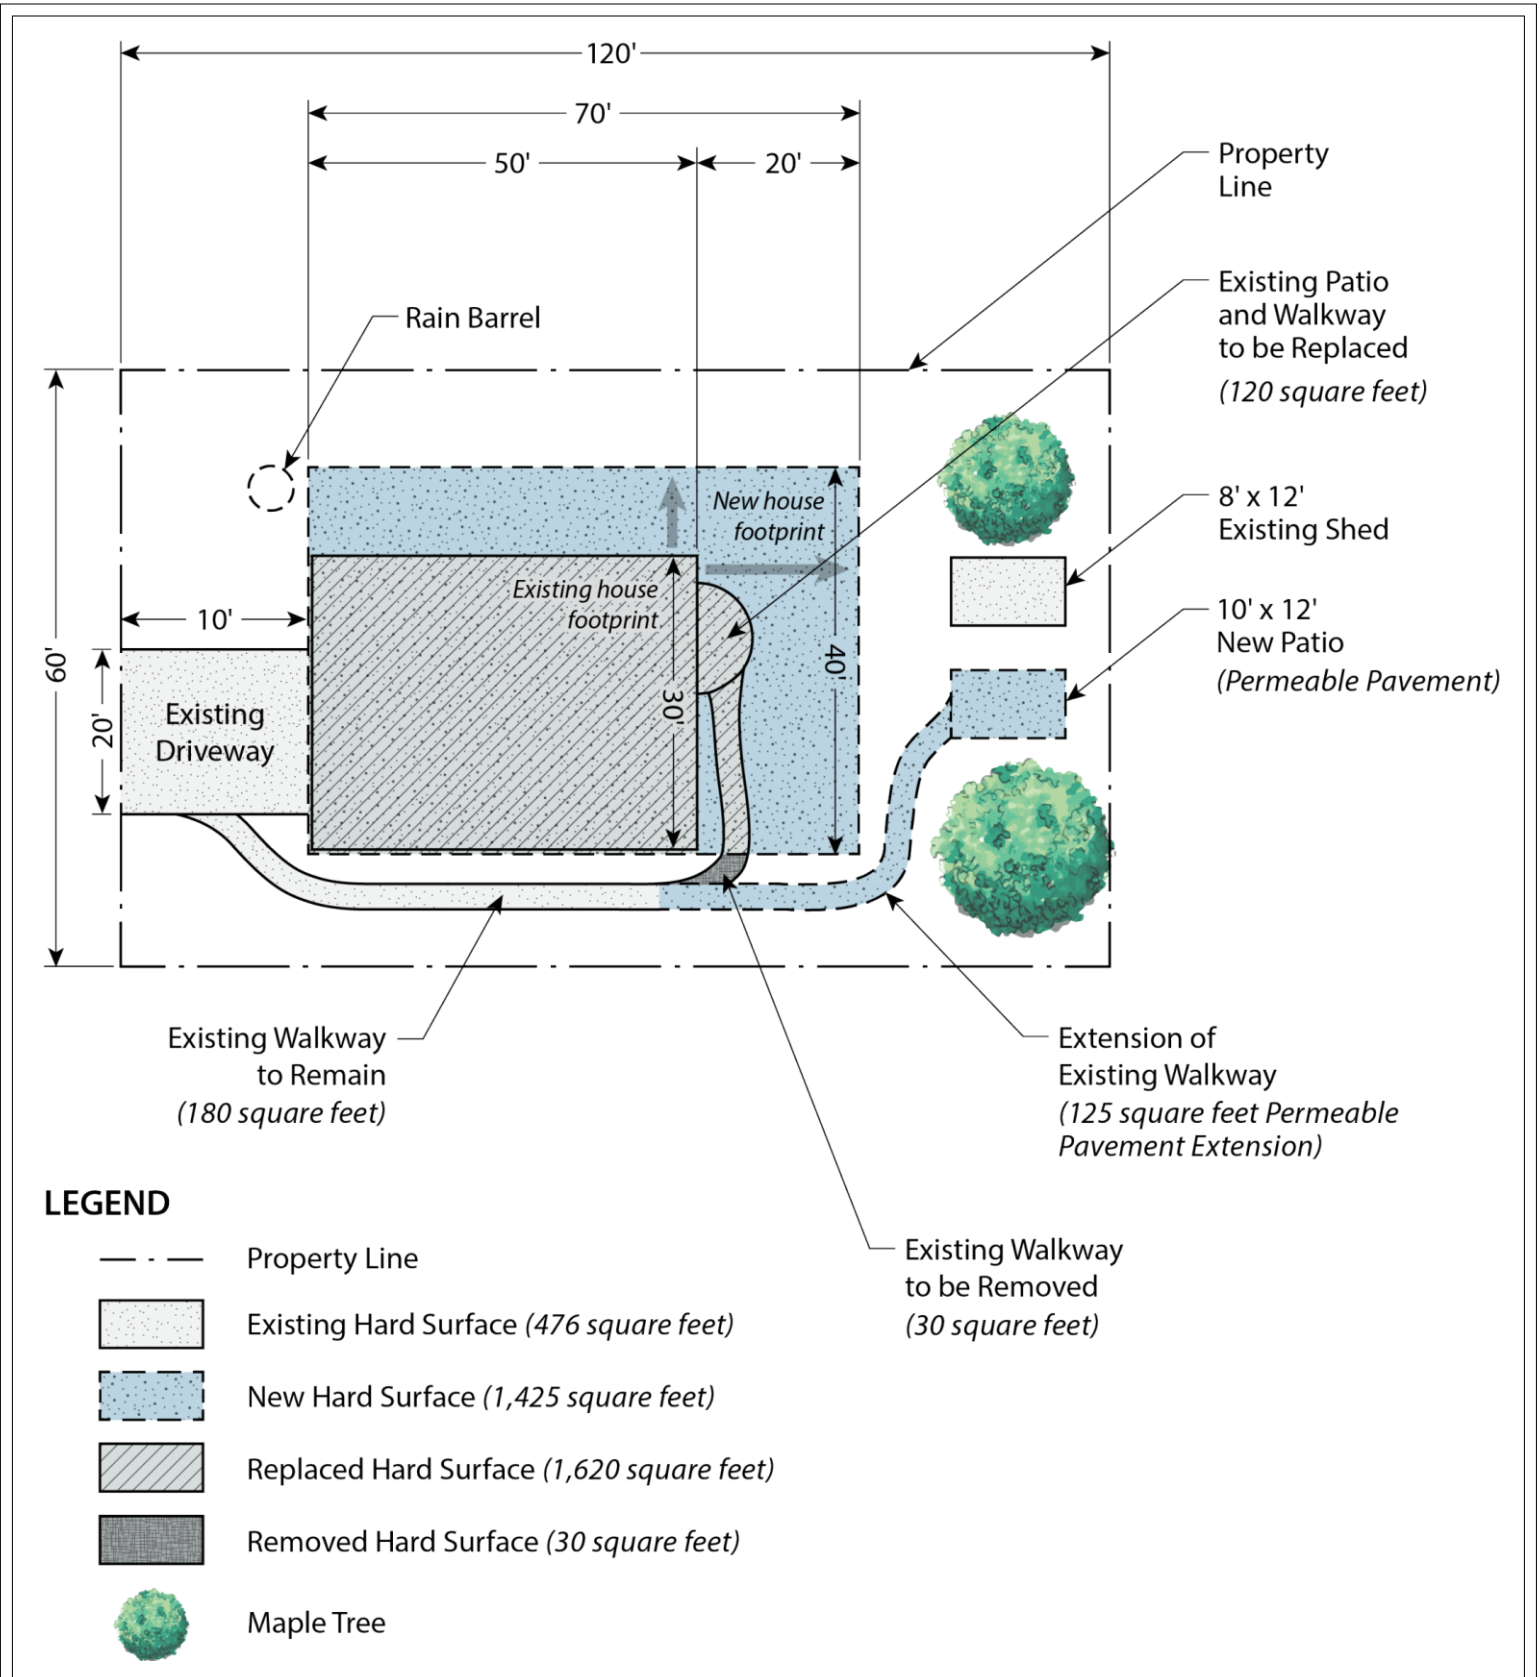


Figure 3.1  
Example Determination of New  
and Replaced Hard Surfaces


**Start Here**



\* Threshold for project sites inside census defined urban areas or UGAs is 5,000 square feet. Threshold for project sites outside census defined urban areas or UGAs is 10,000 square feet, or 5% of the lot area (whichever is greater).

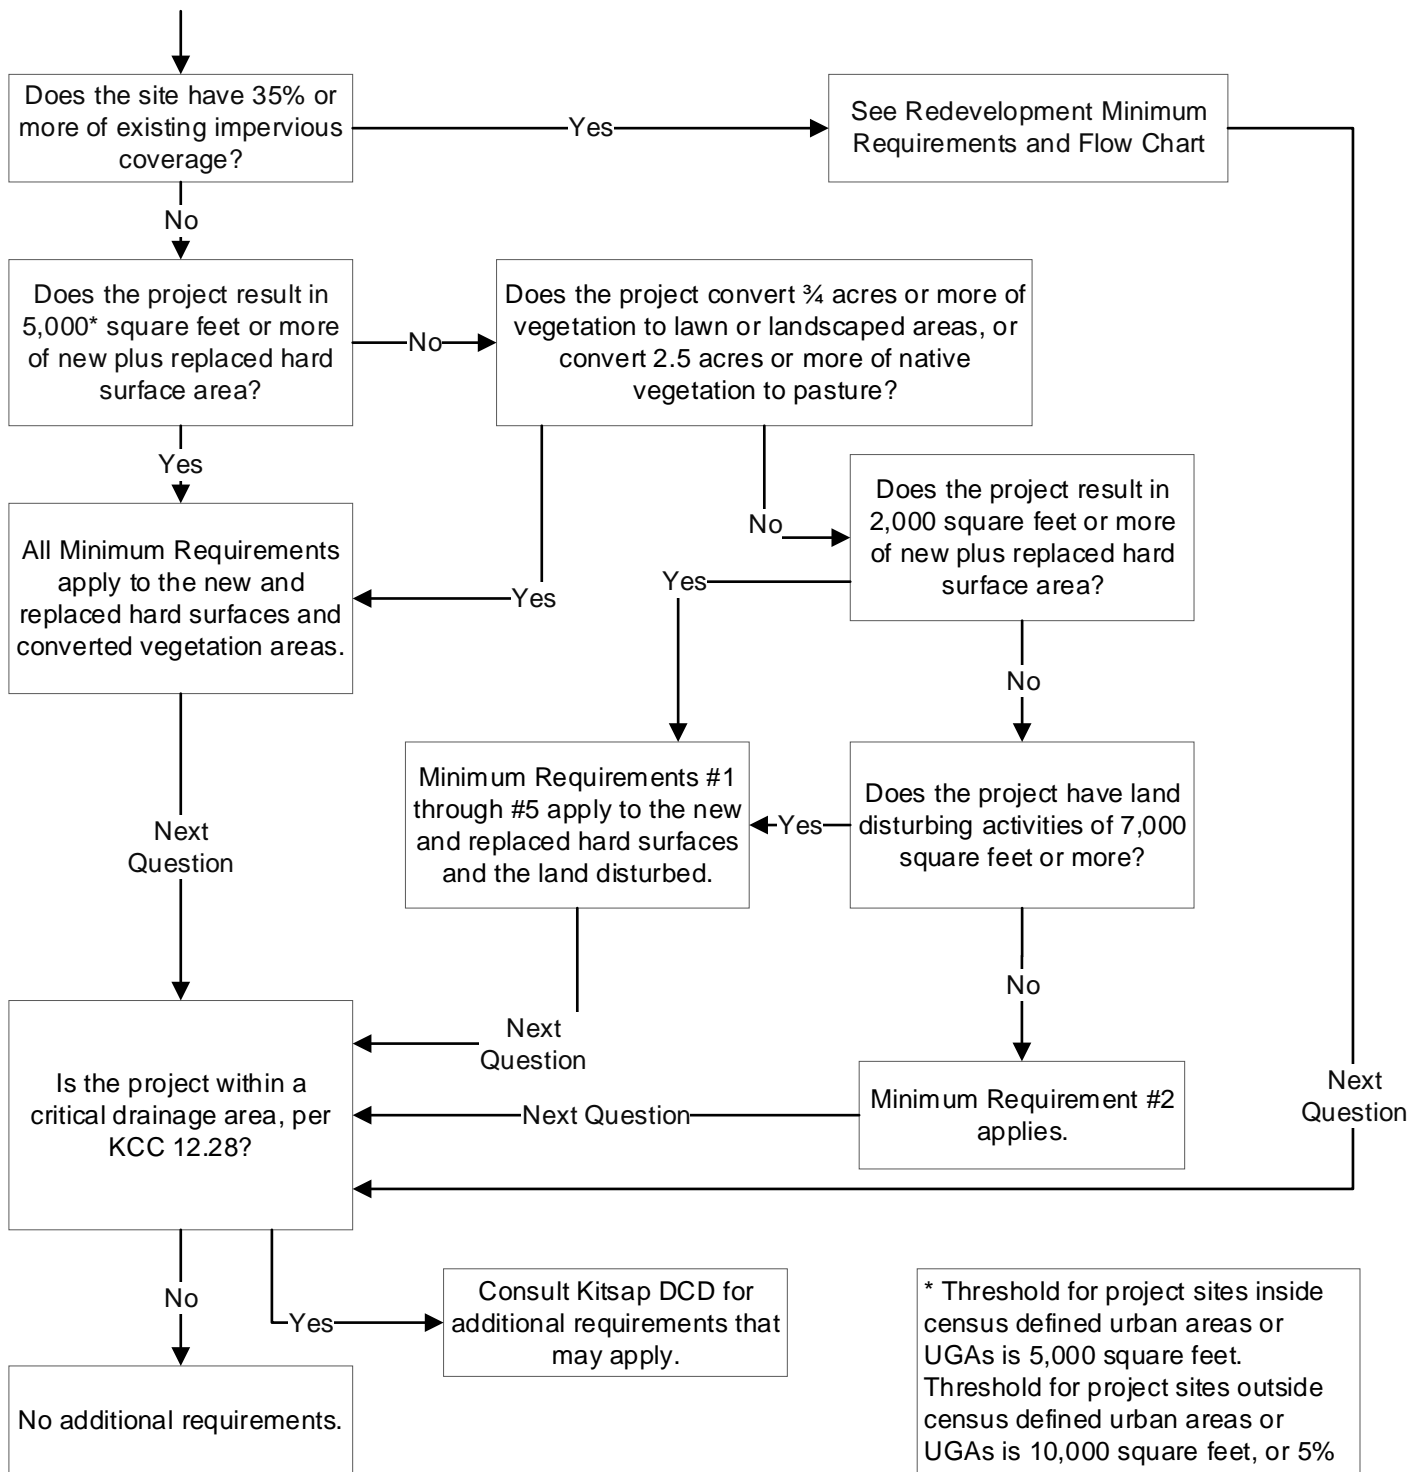

**Figure 4.1**  
**Flow Chart for Determining Minimum Requirements for New Development Projects**

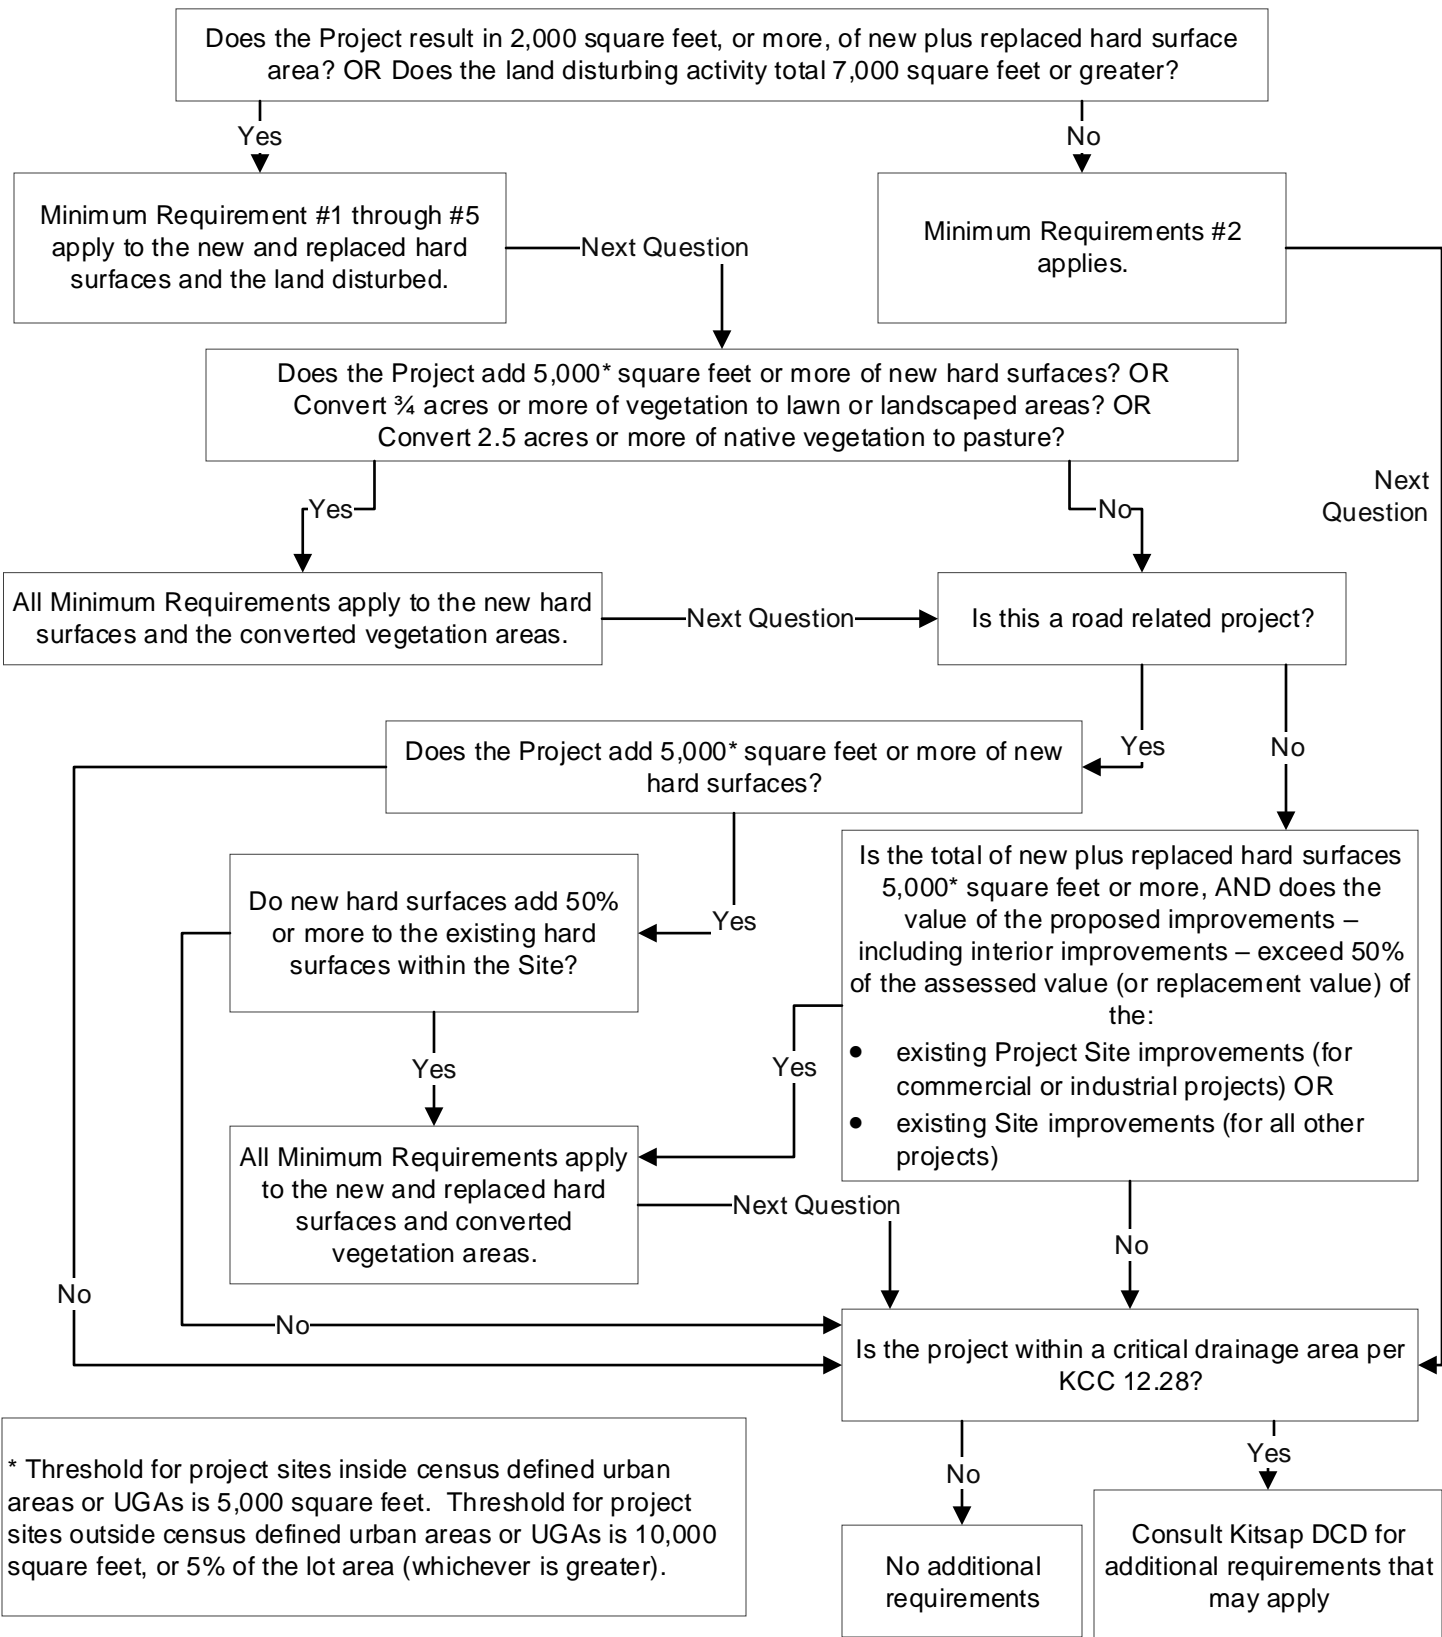

# Flow Chart for Determining Minimum Requirements for Redevelopment Projects

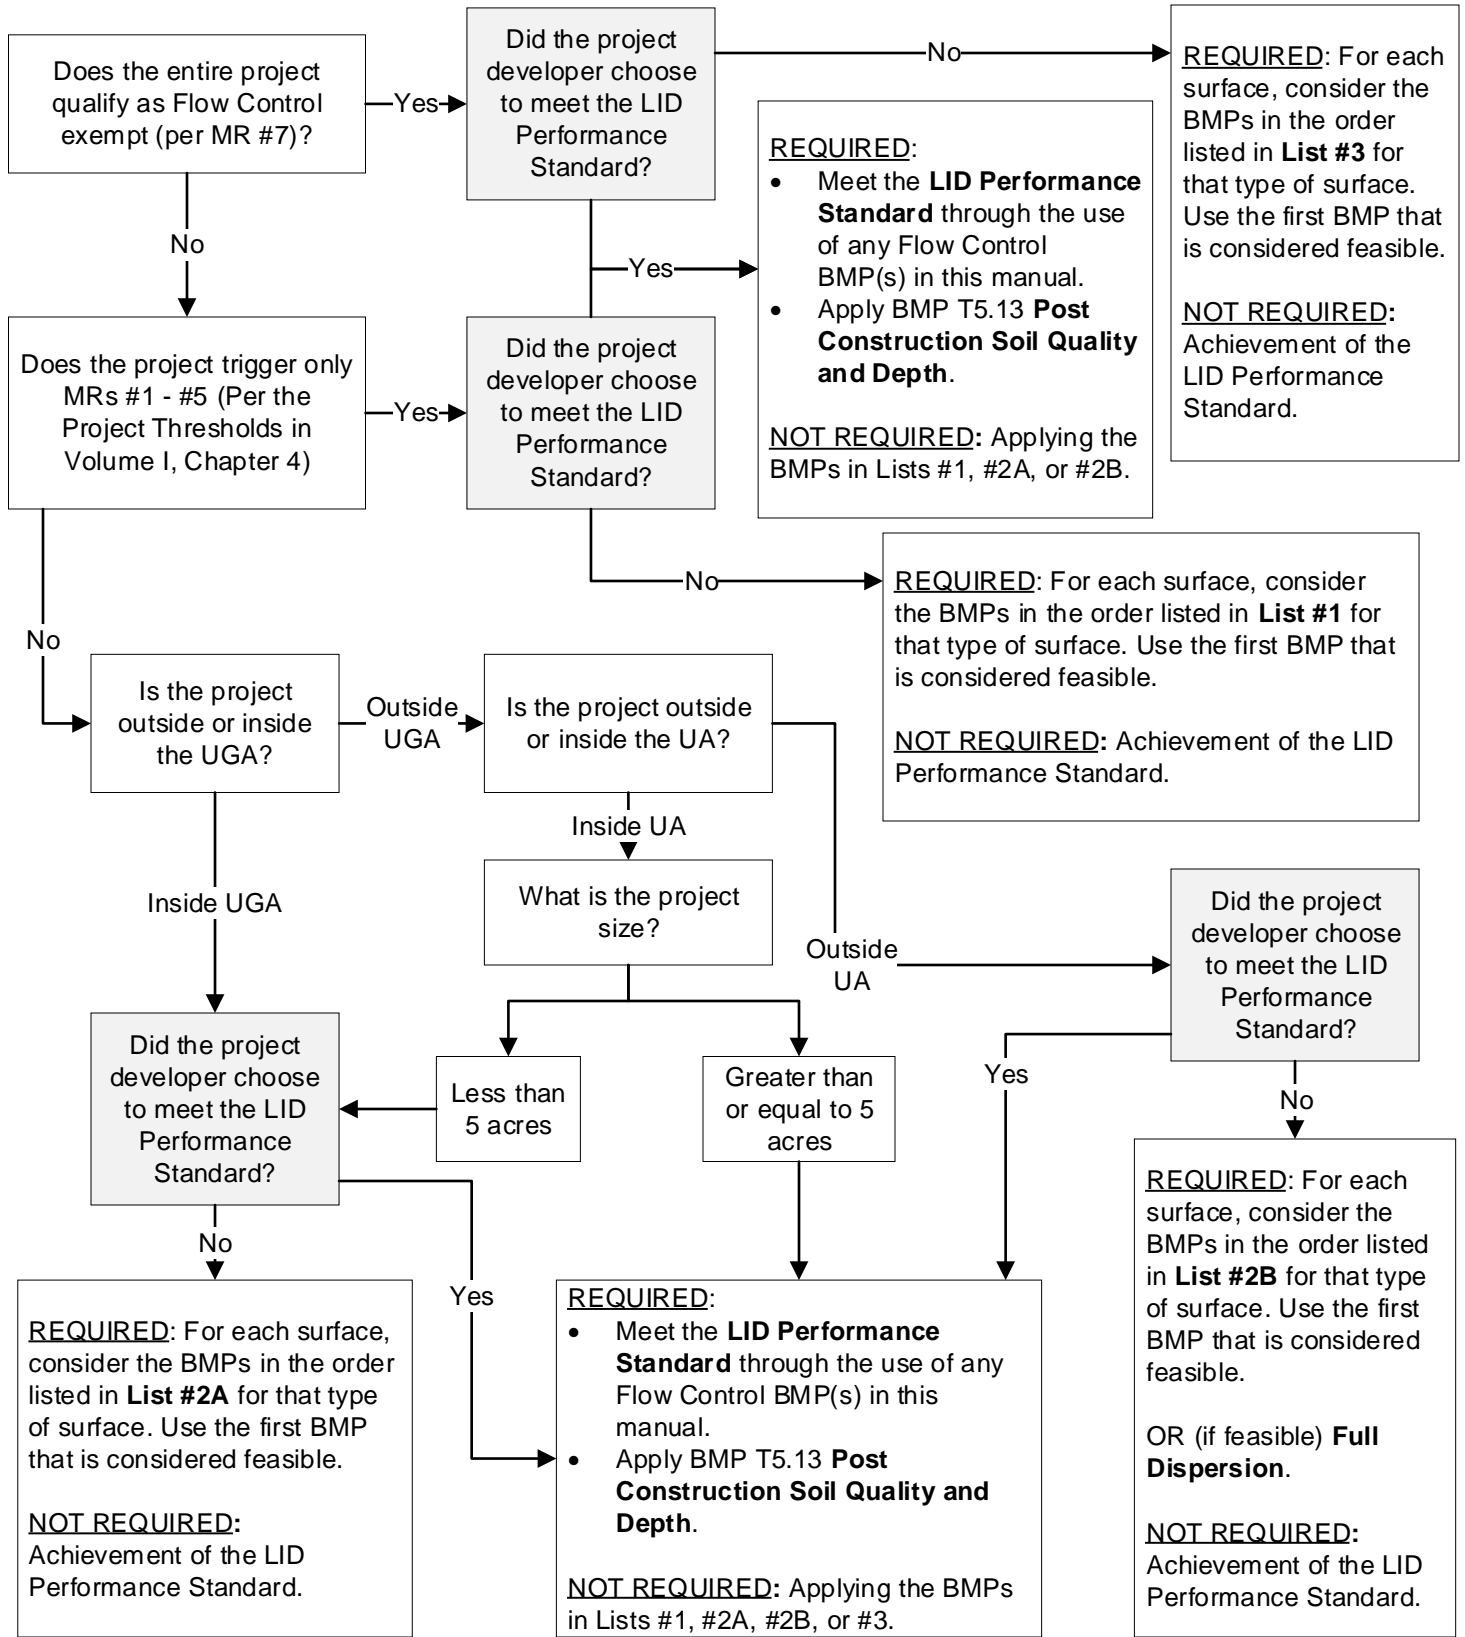


Figure 4.3  
Flow Chart for Determining MR #5 Requirements

## Volume I Photos



**Volume I, Section 2.3 Photo**



*Bioretention BMP in a cul-de-sac of a LID residential neighborhood in construction in western WA. The bioretention manages stormwater runoff from the roadway and contributing roof and driveway areas. Numerous large existing trees were retained, adding valuable stormwater and community benefits.*

**Volume I, Section 4.2.2, Element 6 Photo**



*Example of shallow gradient slope with berm installed at downgradient edge to minimize silt-laden runoff onto the sidewalk.*

**Volume I, Section 4.2.2, Element 9 Photo**



*Temporary sand bags divert construction site stormwater runoff to inlet protected with a catch basin filter sock.*

**Volume I, Section 4.2.2, Element 13 Photo**



*Sand bags prevent silt-laden flow from entering the bioretention BMP. Green construction fencing prevents compaction due to foot traffic.*

## Volume II Figures

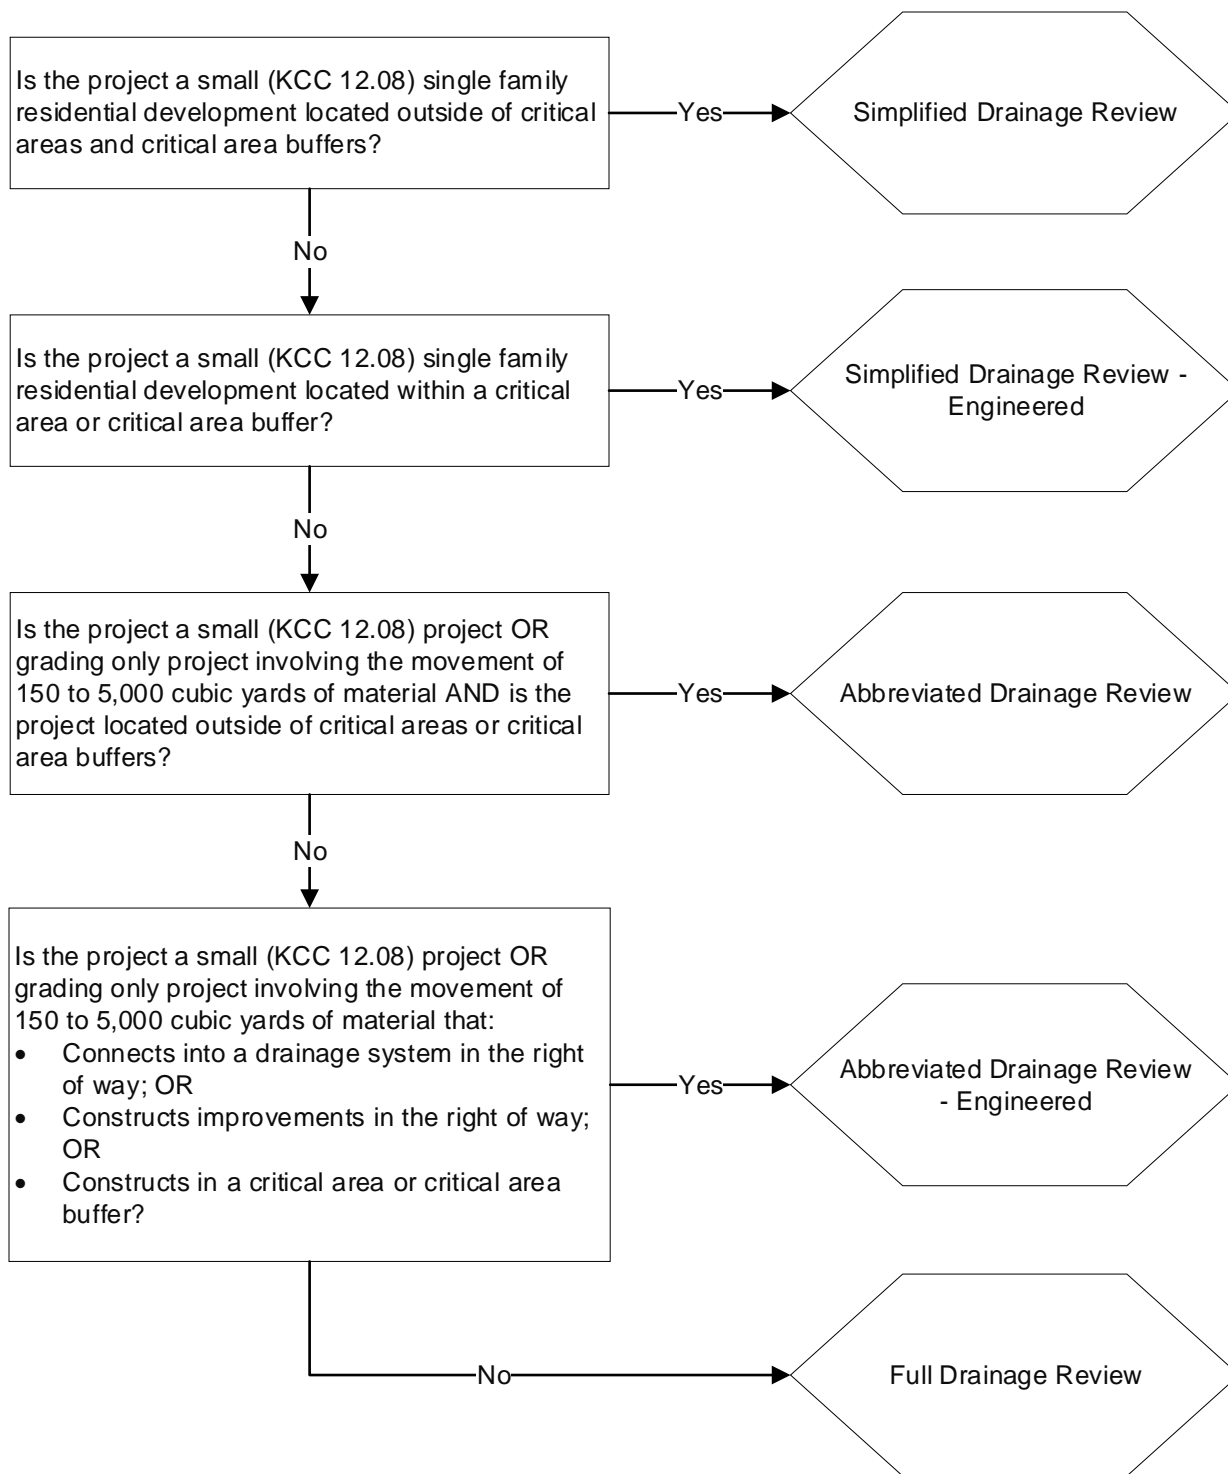


Figure 1.1  
Flow Chart for Determining Type  
of Drainage Review

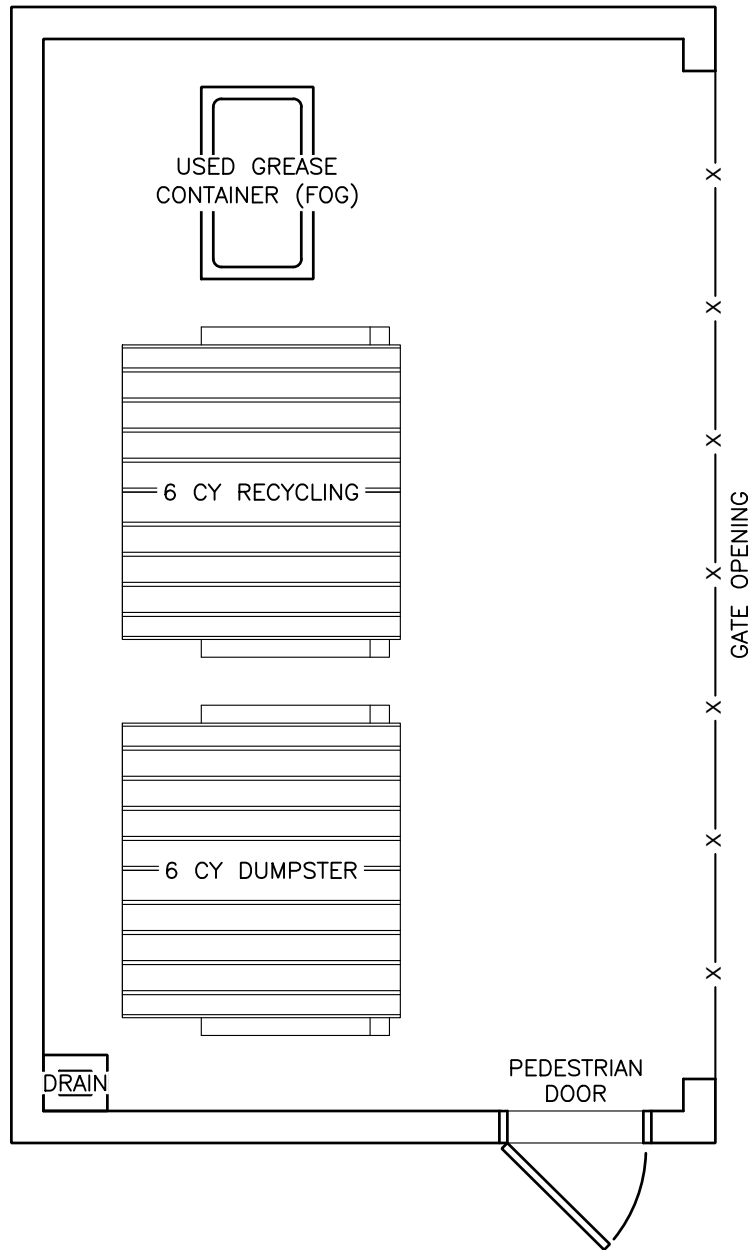


Figure 3.1  
 Example of a covered, bermed  
 and plumbed area - plan view





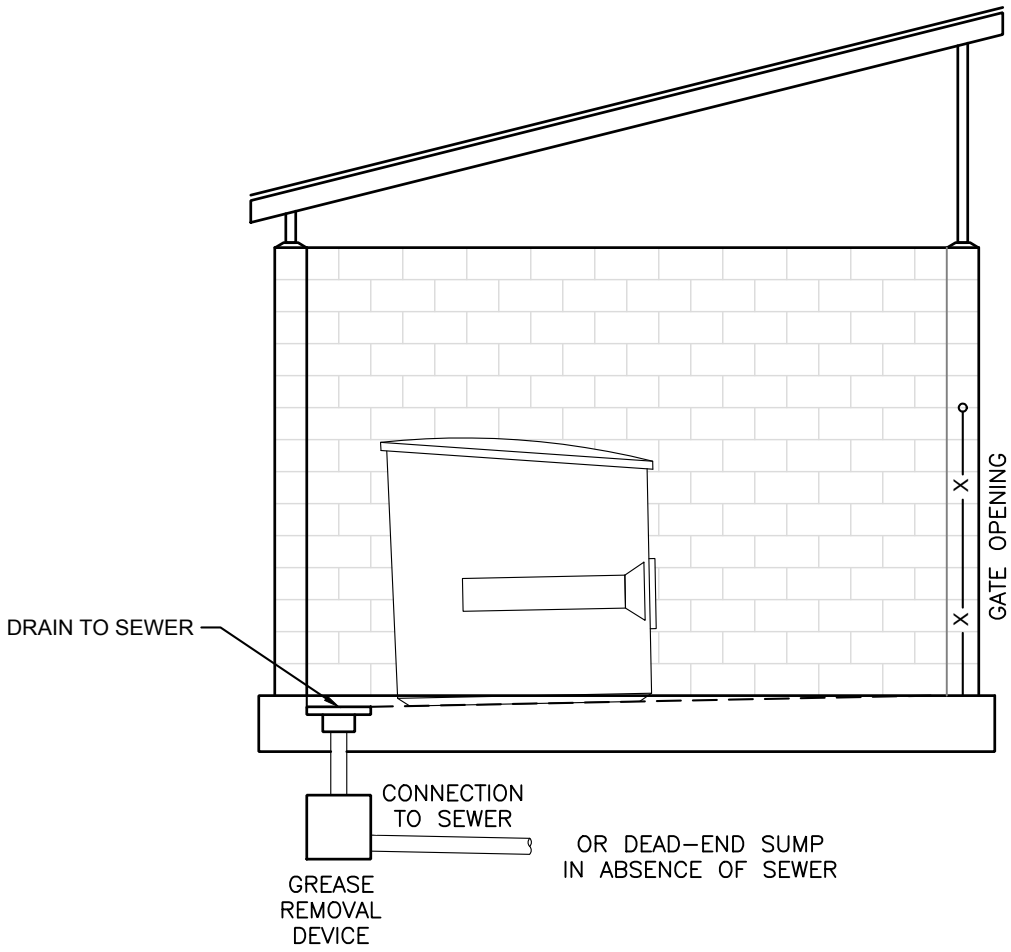


Figure 3.2  
 Example of a covered, bermed  
 and plumbed area - side view

\\herra-local\herra\esettel\proj\2019\19-07028-000\CAD\DWG\FIG 3.dwg

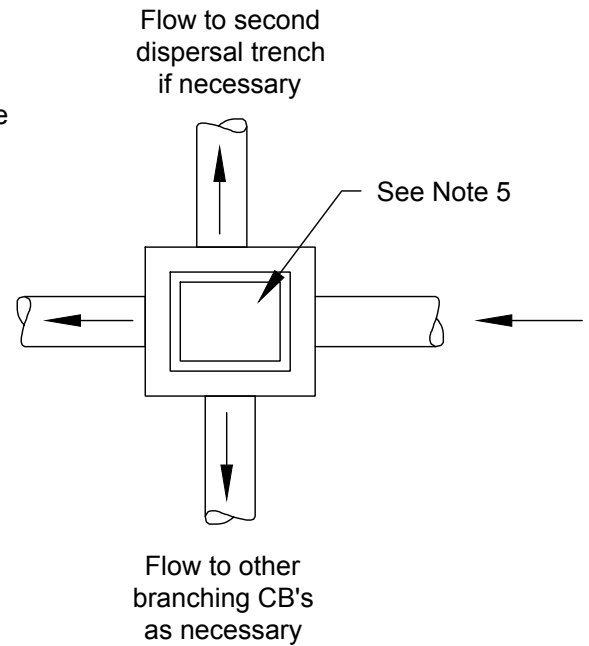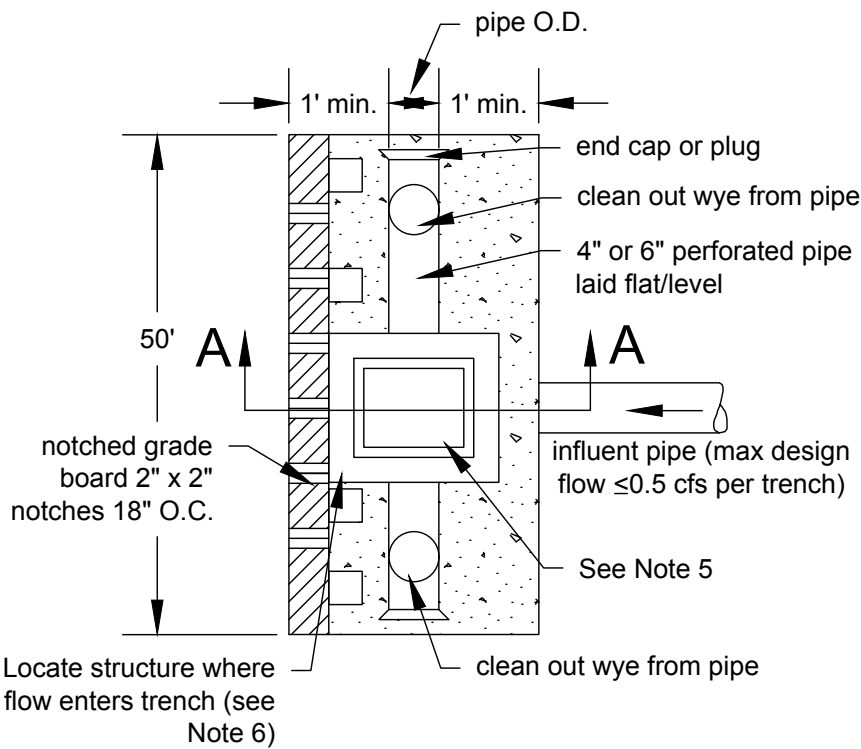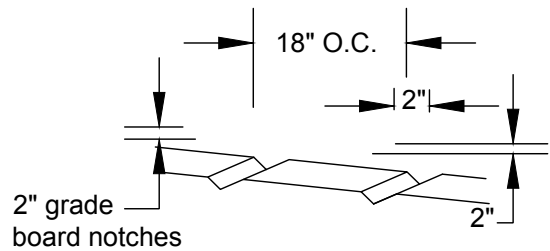

## Plan

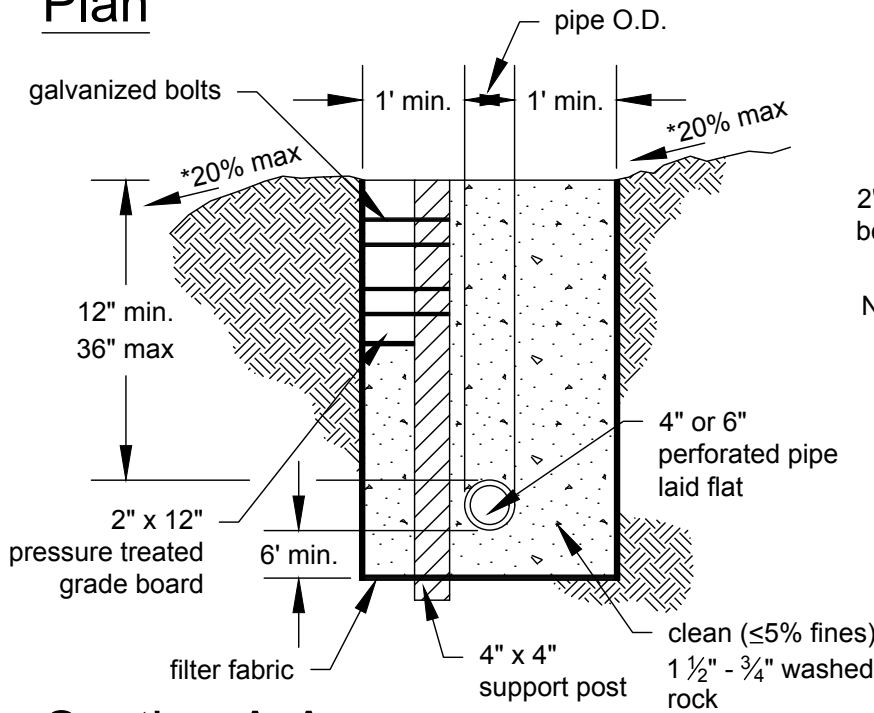

## Section A-A

\*15% max for flow control/runoff treatment in rural areas.


### Notes:

1. This trench shall be constructed so as to prevent point discharge and/or erosion.
2. Trenches may be placed no closer than 50 feet to one another. (100 feet along flowline)
3. Trench and grade board must be level. Align to follow contours of site.
4. Support post spacing as required by soil conditions to ensure grade board remains level.
5. For roof area less than or equal to 700 square feet, structure shall be a small catch basin, yard drain, or Type 1 CB with with solid cover or equivalent as approved by the County.
6. Structure shall be set back a minimum of 5 feet from building foundation.

NOT TO SCALE



Figure 4.1  
Flow Dispersion Trench

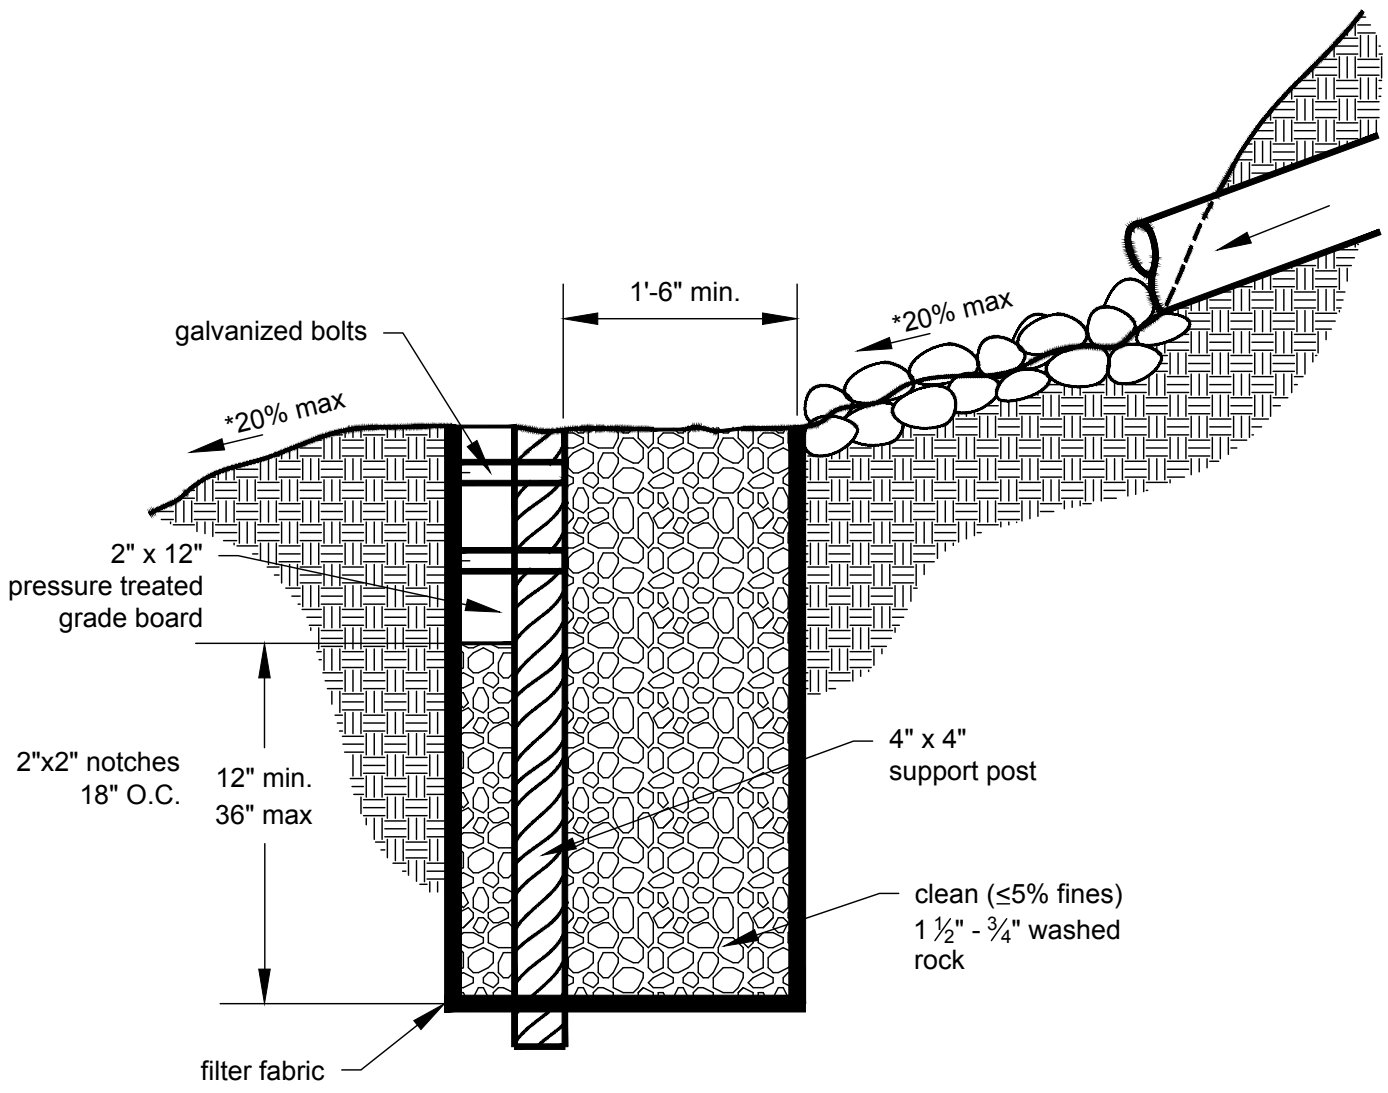

\*15% max for flow control/runoff treatment in rural areas.

### Section A-A

Notes:

1. This trench shall be constructed so as to prevent point discharge and/or erosion.
2. Trenches may be placed no closer than 50 feet to one another. (100 feet along flowline)
3. Trench and grade board must be level. Align to follow contours of site.
4. Support post spacing as required by soil conditions to ensure grade board remains level.




NOT TO SCALE



Figure 4.2  
Alternative Flow Dispersion Trench

\\herra-local\herra-net\seattle\proj\2019\19-07028-000\CAD\DWG\Final\CAD\_files\Fig4\_2AltFlowDispersionTrench.dwg



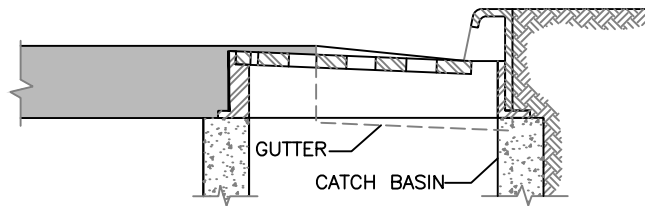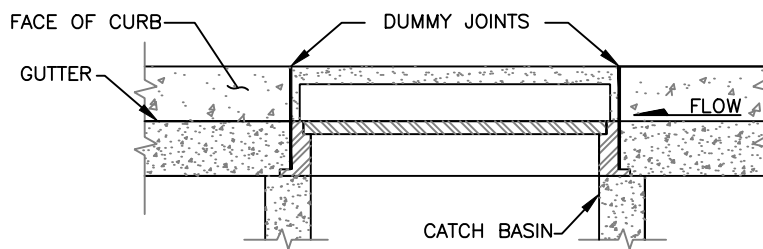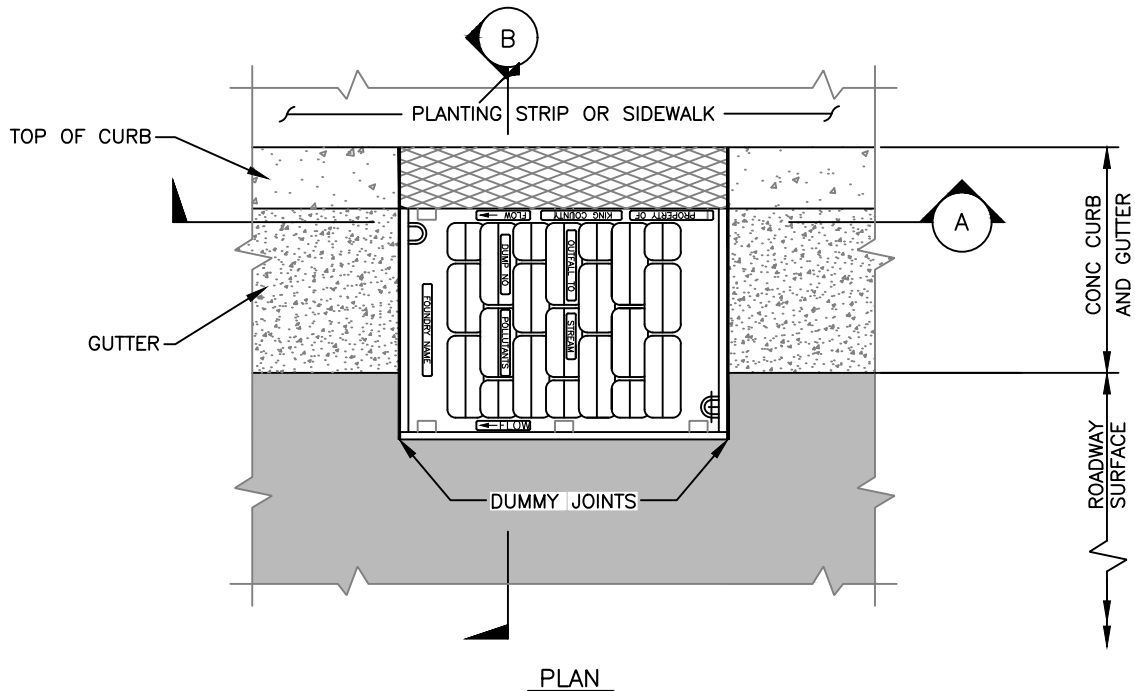


**NOTES:**

1. SET TO GRADE AND CONSTRUCT ROAD AND GUTTER TO BE FLUSH WITH FRAME.
2. SEE SEC. 3.04 FOR JOINT REQUIREMENTS.
3. SEE WSDOT/APWA STANDARD SPECIFICATIONS SECTION 9-05.15 FOR METAL GRATINGS REQUIREMENTS.




Figure 4.3  
Through-Curb Inlet

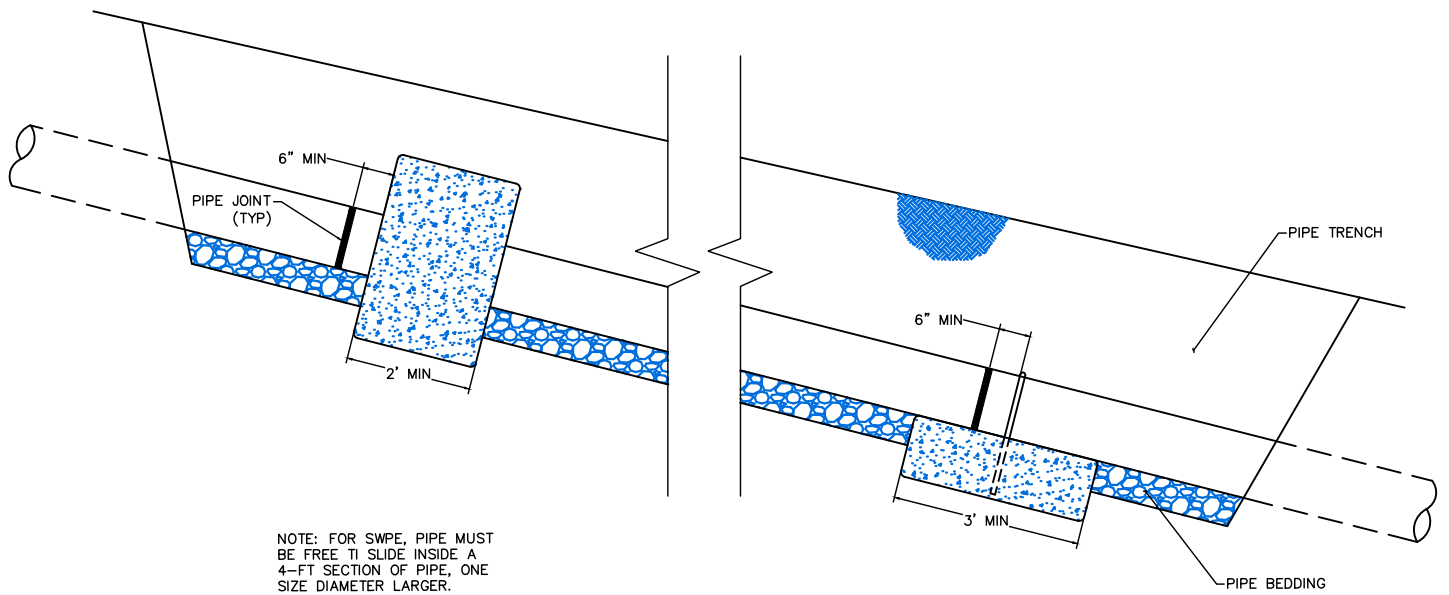


NOTE: FOR SWPE, PIPE MUST BE FREE TO SLIDE INSIDE A 4-FT SECTION OF PIPE, ONE SIZE DIAMETER LARGER.

**SWPE PIPE ANCHOR DETAIL**  
NTS

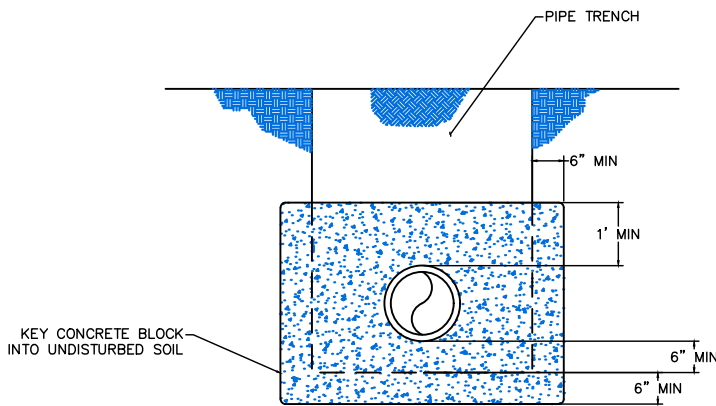


**SECTION A-A**  
NTS

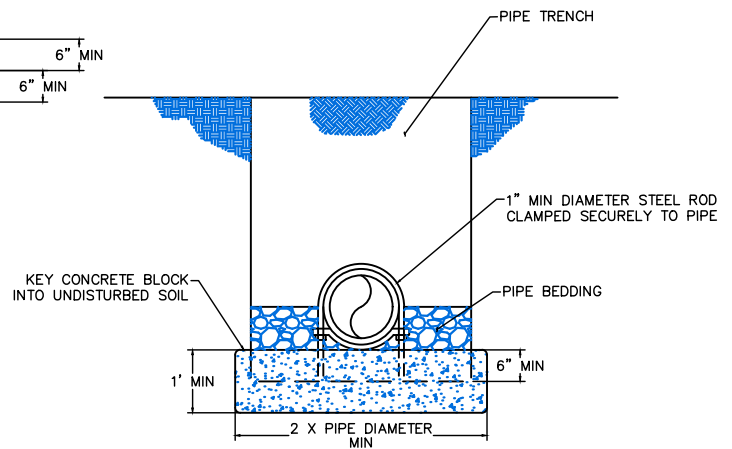


**SECTION B-B**  
NTS



Figure 4.4  
Pipe Anchor Detail

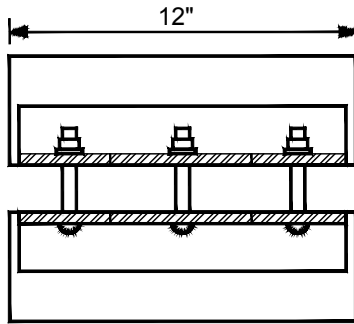

Smooth Coupling Band  
for Smooth Pipe

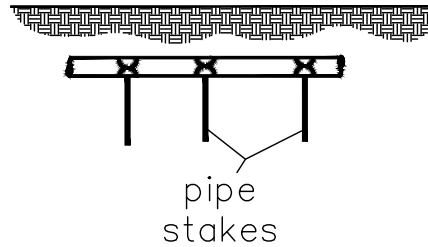

pipe  
stakes



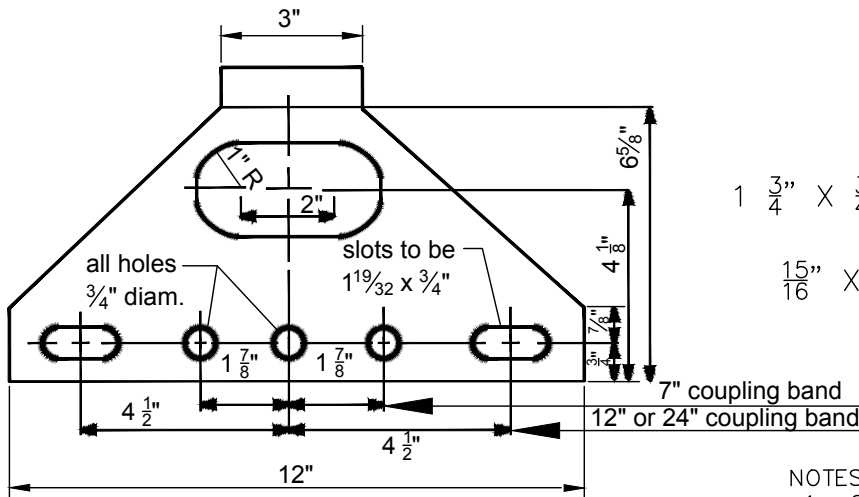


Plate Detail

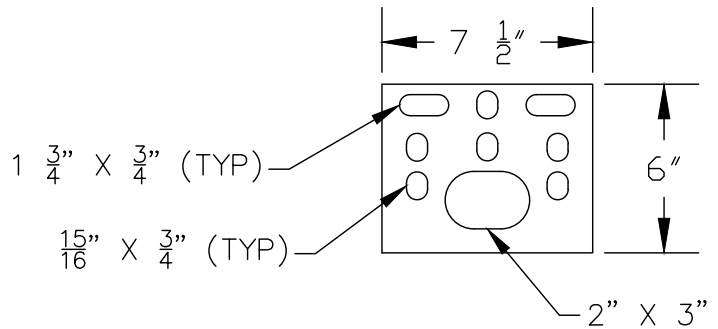

NOTES:

1. STAKES AND PLATES SHALL BE GALVANIZED PER ASTM A 36 AND A 153.
2. THE SMOOTH COUPLING BAND SHALL BE PER WSDOT STD PLANS B-60.20-01 AND B-60.20-01 AND USED IN COMBINATION WITH CONCRETE PIPE.
3. CONCRETE PIPE WITHOUT A BELL AND SPIGOT CONNECTION SHALL NOT BE INSTALLED ON GRADES IN EXCESS OF 20%.
4. THE FIRST ANCHOR SHALL BE INSTALLED ON THE FIRST SECTION OF THE LOWER END OF THE PIPE; THE REMAINING ANCHORS SHALL BE EVENLY SPACED THROUGHOUT THE INSTALLATION.
5. IF THE PIPE BEING INSTALLED HAS A MANHOLE OR CATCH BASIN ON THE LOWER END OF THE PIPE, THE FIRST PIPE ANCHOR MAY BE ELIMINATED.
6. WHEN CMP IS USED, THE ANCHORS MAY BE ATTACHED TO THE COUPLING BANDS USED TO JOIN THE PIPE AS LONG AS THE SPECIFIED SPACING IS NOT EXCEEDED.
7. ALL PIPE ANCHORS SHALL BE SECURELY INSTALLED BEFORE BACKFILLING AROUND THE PIPE.

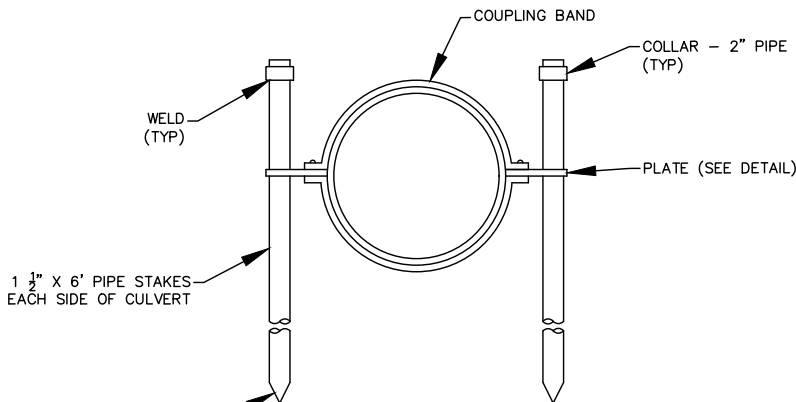


CMP Pipe Anchor  
Detail

NTS



Figure 4.5  
Corrugated Metal Pipe Coupling Anchor Assembly

\\herra\ra-local\herra\cnet\seattle\proj\12019\19-07028-000\CAD\DWG\Final CAD files\Fig. 5 Corrugated Metal Pipe Coupling.dwg

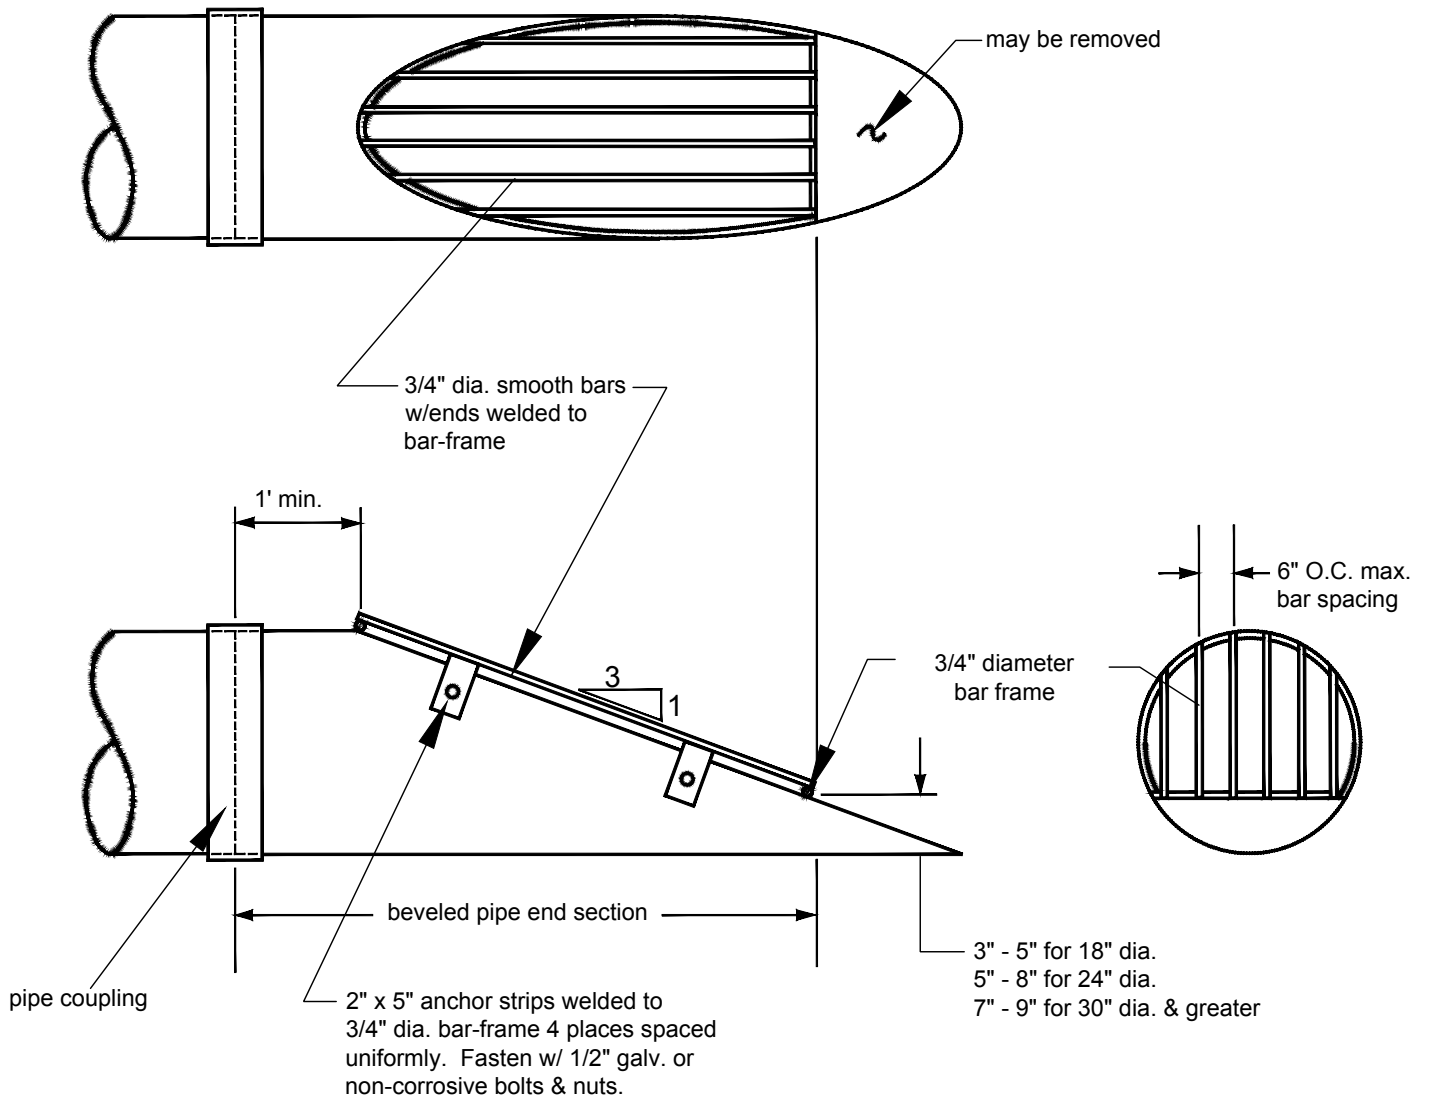




**NOTES:**

1. CMP or LCPE pipe end-section shown; for concrete pipe beveled end section, see KCRS drawing No. 2-001.
2. All steel parts must be galvanized and asphalt coated (treatment 1 or better).




Figure 4.6  
Debris Barrier (In Road Right-of-Way)

\\herra\local\hcnell\seattle\proj\1\2019\19-07028-000\CAD\Source\102419\_Kitsap\Drawings Files\Files\_from\_KingCo\New with template\Fig4.6DebrisBarrierInROW.dwg

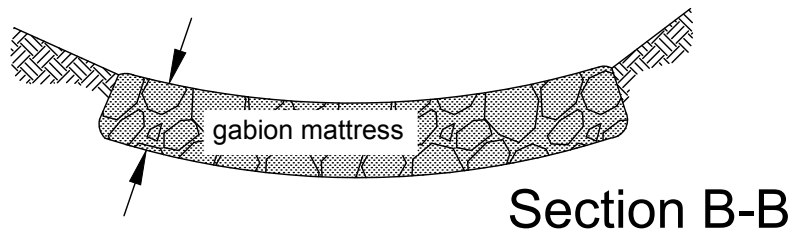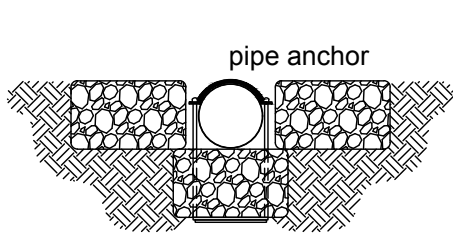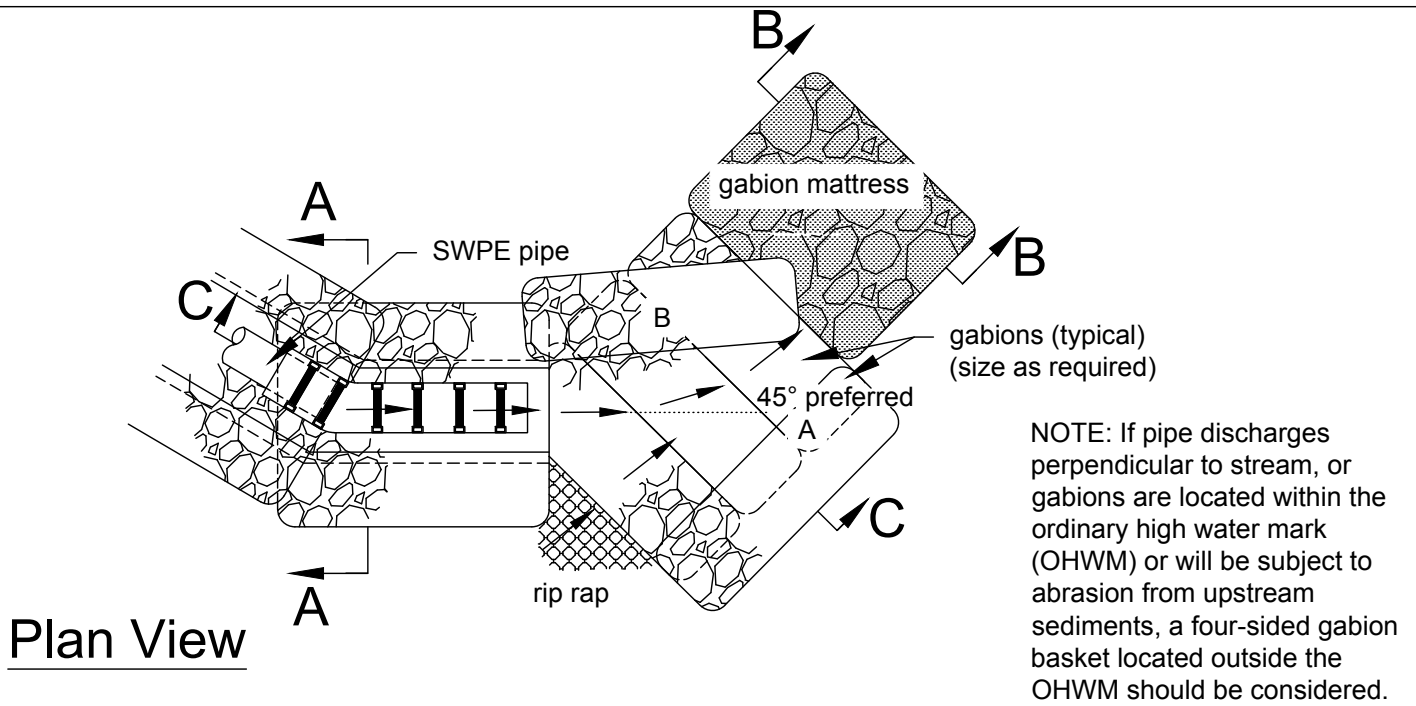

**Section A-A**

**Section B-B**

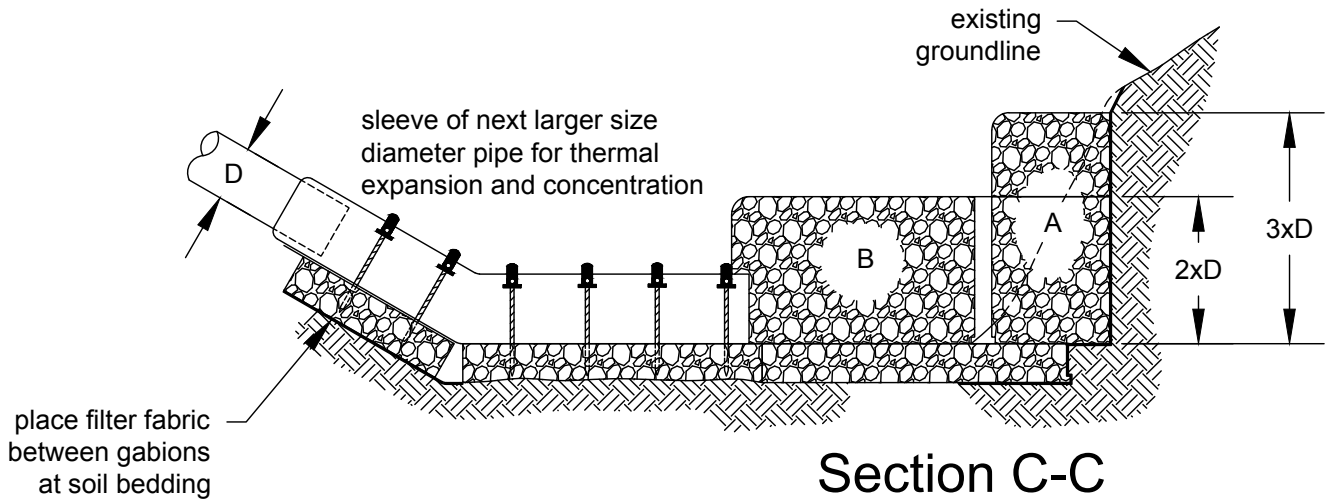


NOT TO SCALE



**Figure 4.7**  
**Gabion Outfall Detail**

\\herra\local\herra\seattle\proj\2019\19-07028-000\CAD\Drawings\Final CAD\_files\Fig. 7 Gabion Outfall Detail.dwg

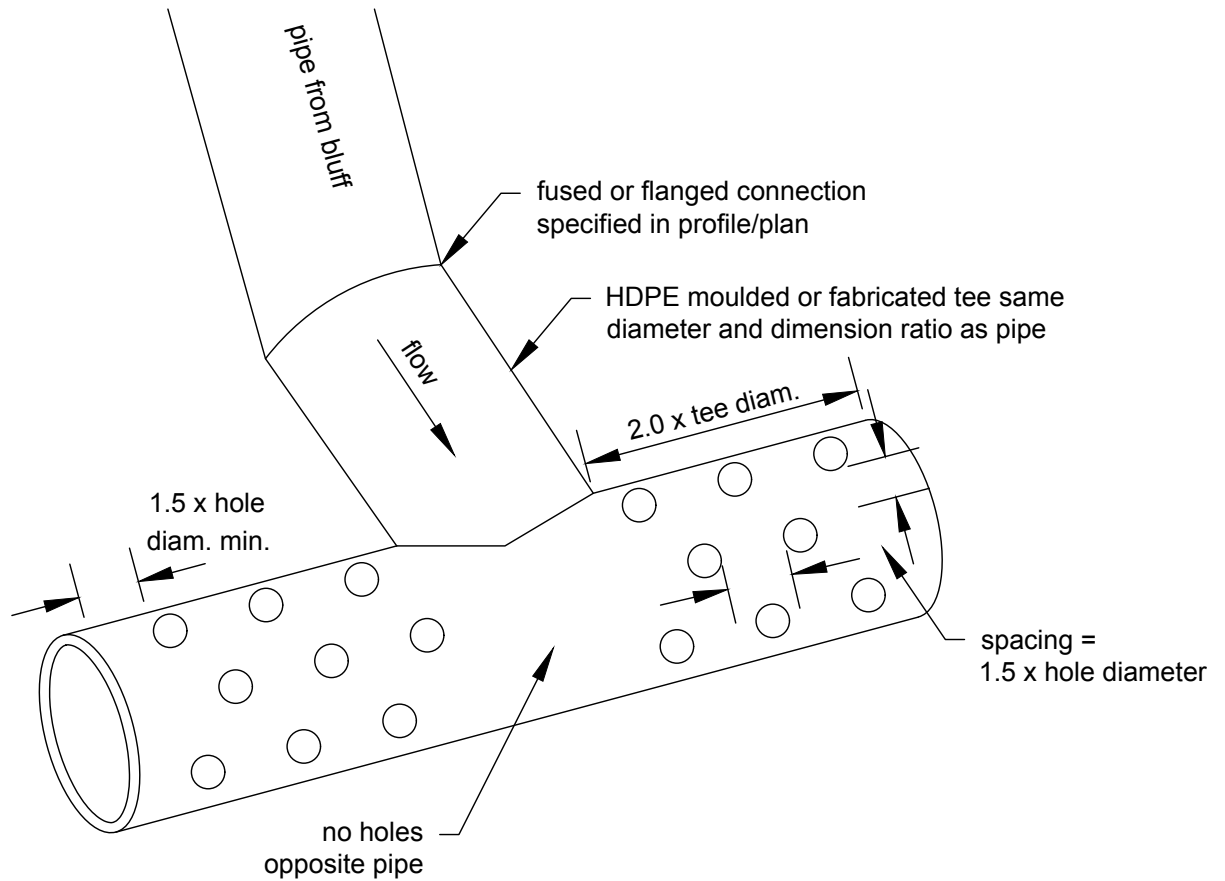


Drill holes in front half of tee only.  
 Hole diameter (inches) = tee diameter (inches) divided by 6  
 (ex. 6 inch tee = 1 inch holes  
 18 inch tee = 3 inch holes)

NOT TO SCALE


Figure 4.8  
 Diffuser TEE  
 (an example of energy dissipating end feature)



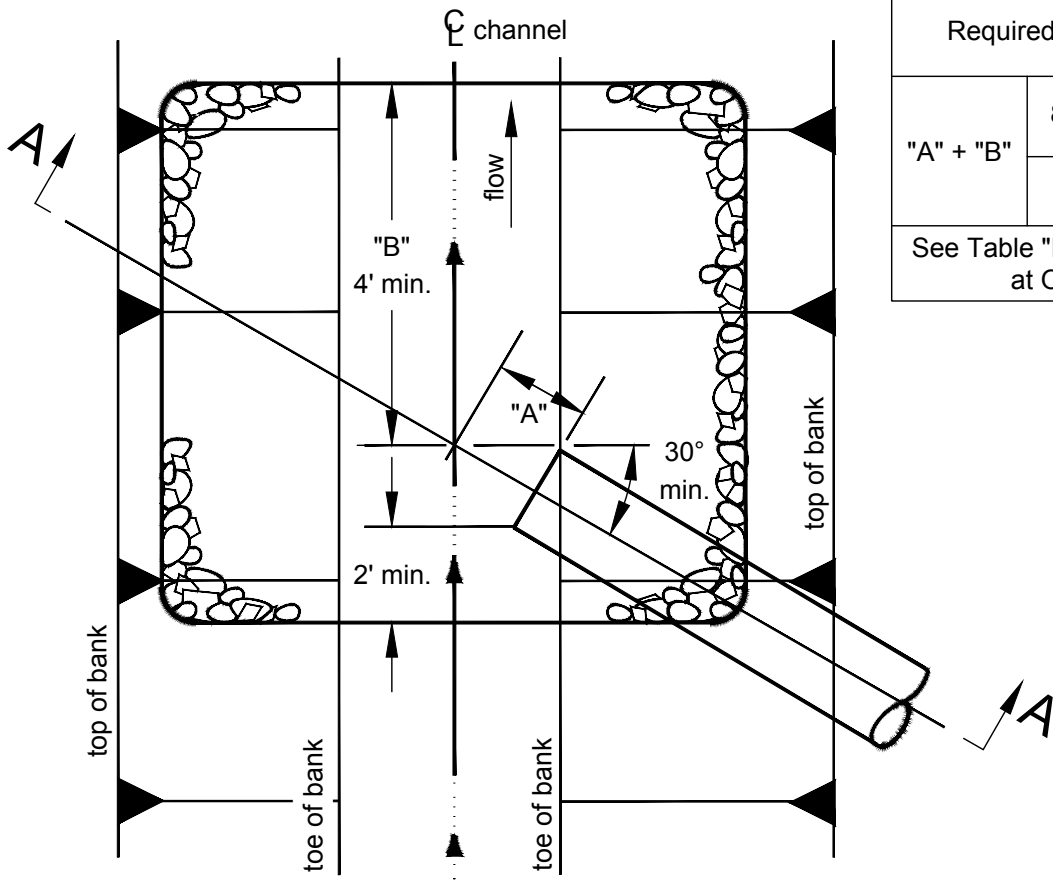

Required Dimensions	
"A" + "B"	8' for rock lining
	12' for rip rap
See Table "Rock Protection at Outfalls"	

**Plan**

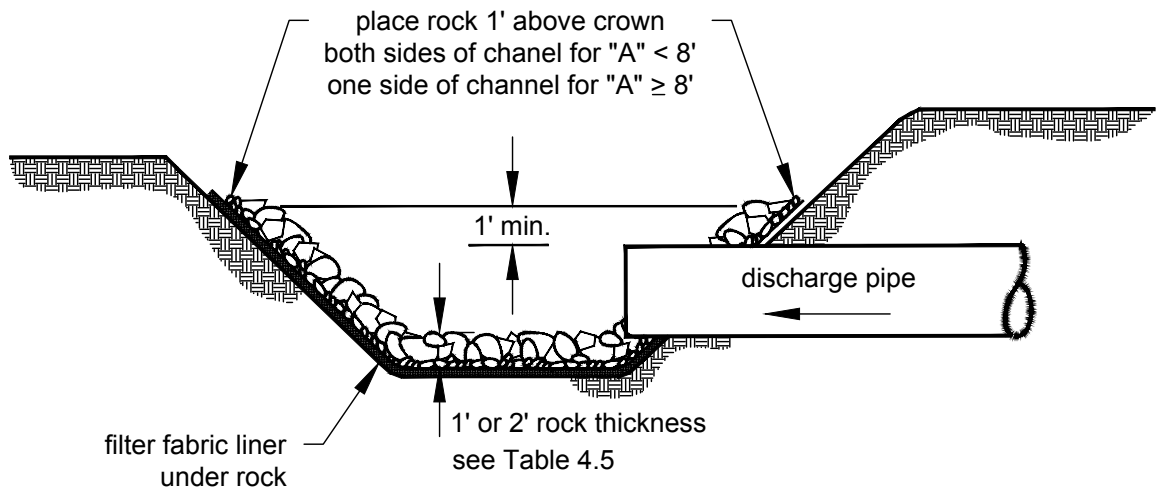

**Section A-A**

NOT TO SCALE



**Figure 4.9**  
Pipe/Culvert Outfall Discharge Protection


\\herera.local\hce\atl\seattle\proj\2019\19-07028-000\CADD\Source\102419\_Kitsap\Drawings\Files\New with template\Fig4-9PipeCulvertDischargeProtection.dwg

\\harrara.local\hccnet\seattle\proj\2019\19-07028-000\CAD\Source\102419\_Kitsap\Drawings\Files\10ConcreteEndProtection.dwg

SLOPE FRONT FACE TO  
COINCIDE WITH EMBANKMENT  
OR DITCH SLOPE

D/4 (6" min.)

1 #4 BAR,  
CONTINUOUS  
(SPLICE OK)

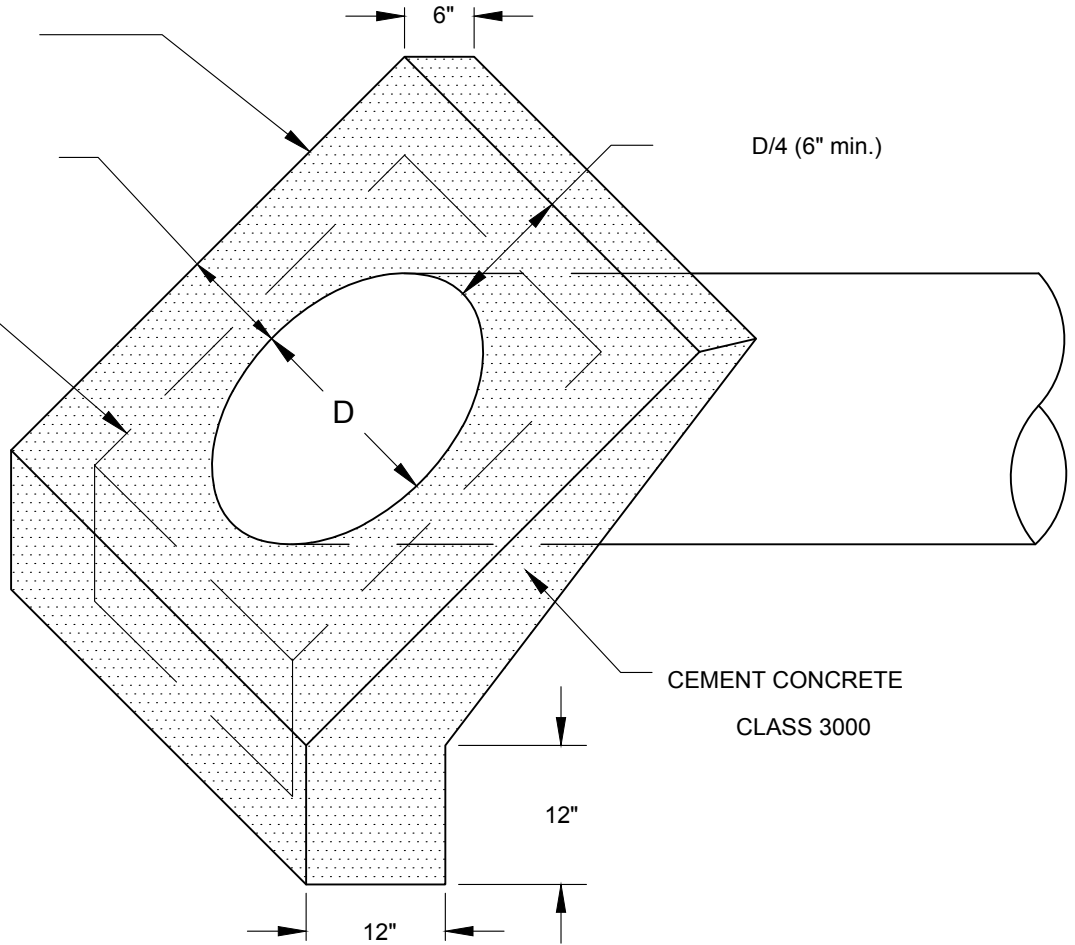

CEMENT CONCRETE  
CLASS 3000

NOTE:

REINFORCING STEEL SHALL HAVE 1 1/2 INCH CLEAR  
COVER TO ALL CONCRETE SURFACES AND SHALL BE  
GRADE 40 OR GRADE 60.



Figure 4.10  
Concrete End Protection



NO.	DIMENSIONS				HYDRAULICS			
	Side Slopes	B	H	W	A	WP	R	$R^{(2/3)}$
D-1	--	--	6.5"	5'-0"	1.84	5.16	0.356	0.502
D-1C	--	--	6"	25'-0"	6.25	25.5	0.245	0.392
D-2A	1.5:1	2'-0"	1'-0"	5'-0"	3.5	5.61	0.624	0.731
B	2:01	2'-0"	1'-0"	6'-0"	4	6.47	0.618	0.726
C	3:01	2'-0"	1'-0"	8'-0"	5	8.32	0.601	0.712
D-3A	1.5:1	3'-0"	1'-6"	7'-6"	7.88	8.41	0.937	0.957
B	2:01	3'-0"	1'-6"	9'-0"	9	9.71	0.927	0.951
C	3:01	3'-0"	1'-6"	12'-0"	11.25	12.49	0.901	0.933
D-4A	1.5:1	3'-0"	2'-0"	9'-0"	12	10.21	1.175	1.114
B	2:01	3'-0"	2'-0"	11'-0"	14	11.94	1.172	1.112
C	3:01	3'-0"	2'-0"	15'-0"	18	15.65	1.15	1.098
D-5A	1.5:1	4'-0"	3'-0"	13'-0"	25.5	13.82	1.846	1.505
B	2:01	4'-0"	3'-0"	16'-0"	30	16.42	1.827	1.495
C	3:01	4'-0"	3'-0"	22'-0"	39	21.97	1.775	1.466
D-6A	2:01	--	1'-0"	4'-0"	2	4.47	0.447	0.585
B	3:01	--	1'-0"	6'-0"	3	6.32	0.474	0.608
D-7A	2:01	--	2'-0"	8'-0"	8	8.94	0.894	0.928
B	3:01	--	2'-0"	12'-0"	12	12.65	0.949	0.965
D-8A	2:01	--	3'-0"	12'-0"	18	13.42	1.342	1.216
B	3:01	--	3'-0"	18'-0"	27	18.97	1.423	1.265
D-9	7:01	--	1'-0"	14'-0"	7	14.14	0.495	0.626
D-10	7:01	--	2'-0"	28'-0"	28	28.28	0.99	0.993
D-11	7:01	--	3'-0"	42'-0"	63	42.43	1.485	1.302

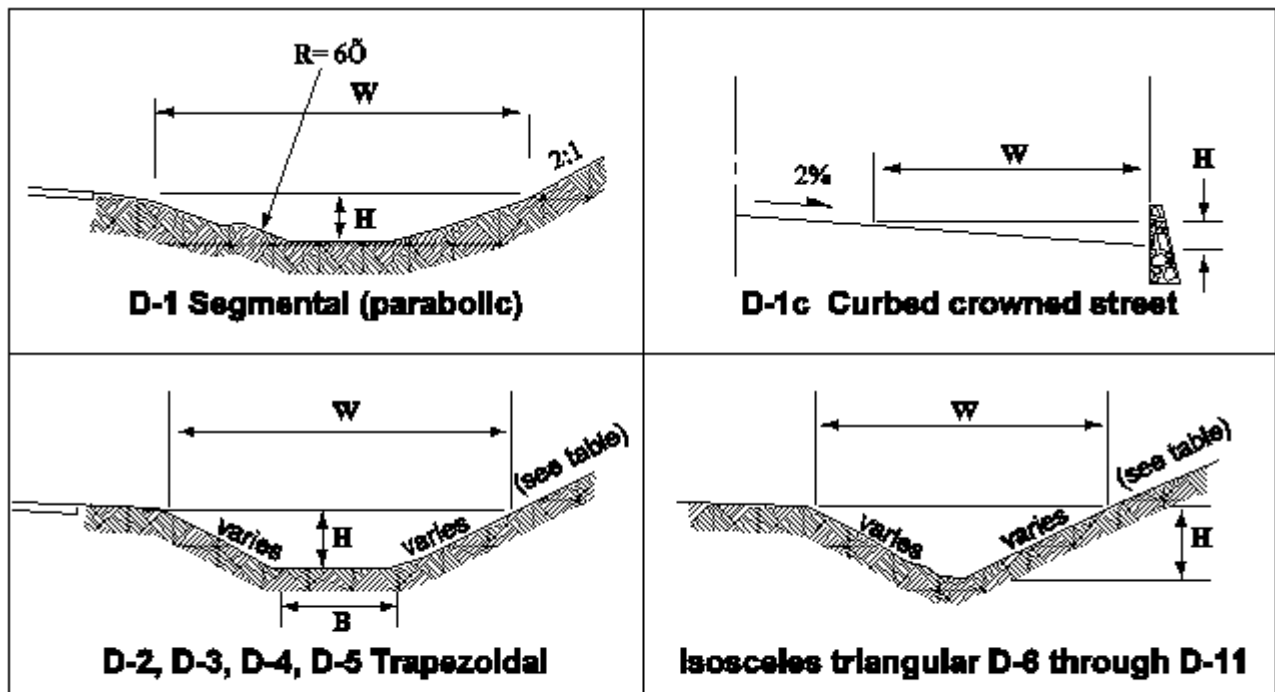


Figure 4.11  
Ditches – Common Sections



NOTE: A) Chart based on Manning formula  $Q=1.49n^2A^{2/3}S^{1/2}$  with  $n=0.030$ , except D-1C which is based on  $n=0.015$ . For other values of  $n$ , multiply discharge by  $0.030/n$

B) 1 indicates a velocity of 1 ft. per sec.

Example: Given- Slope=3.3' per 1000', discharge=6.3 c.f.s.,  $n=0.025$ .  
 Required- Size of ditch and velocity. Solution- To use chart, multiply discharge, 6.3 by  $(.03/.025) = 7.56$  c.f.s. Point satisfying given conditions lies between lines for D-2A and D-2B. Select larger of the two ditches, in this case D-2B. Velocity approx. 2.1 ft. per sec.

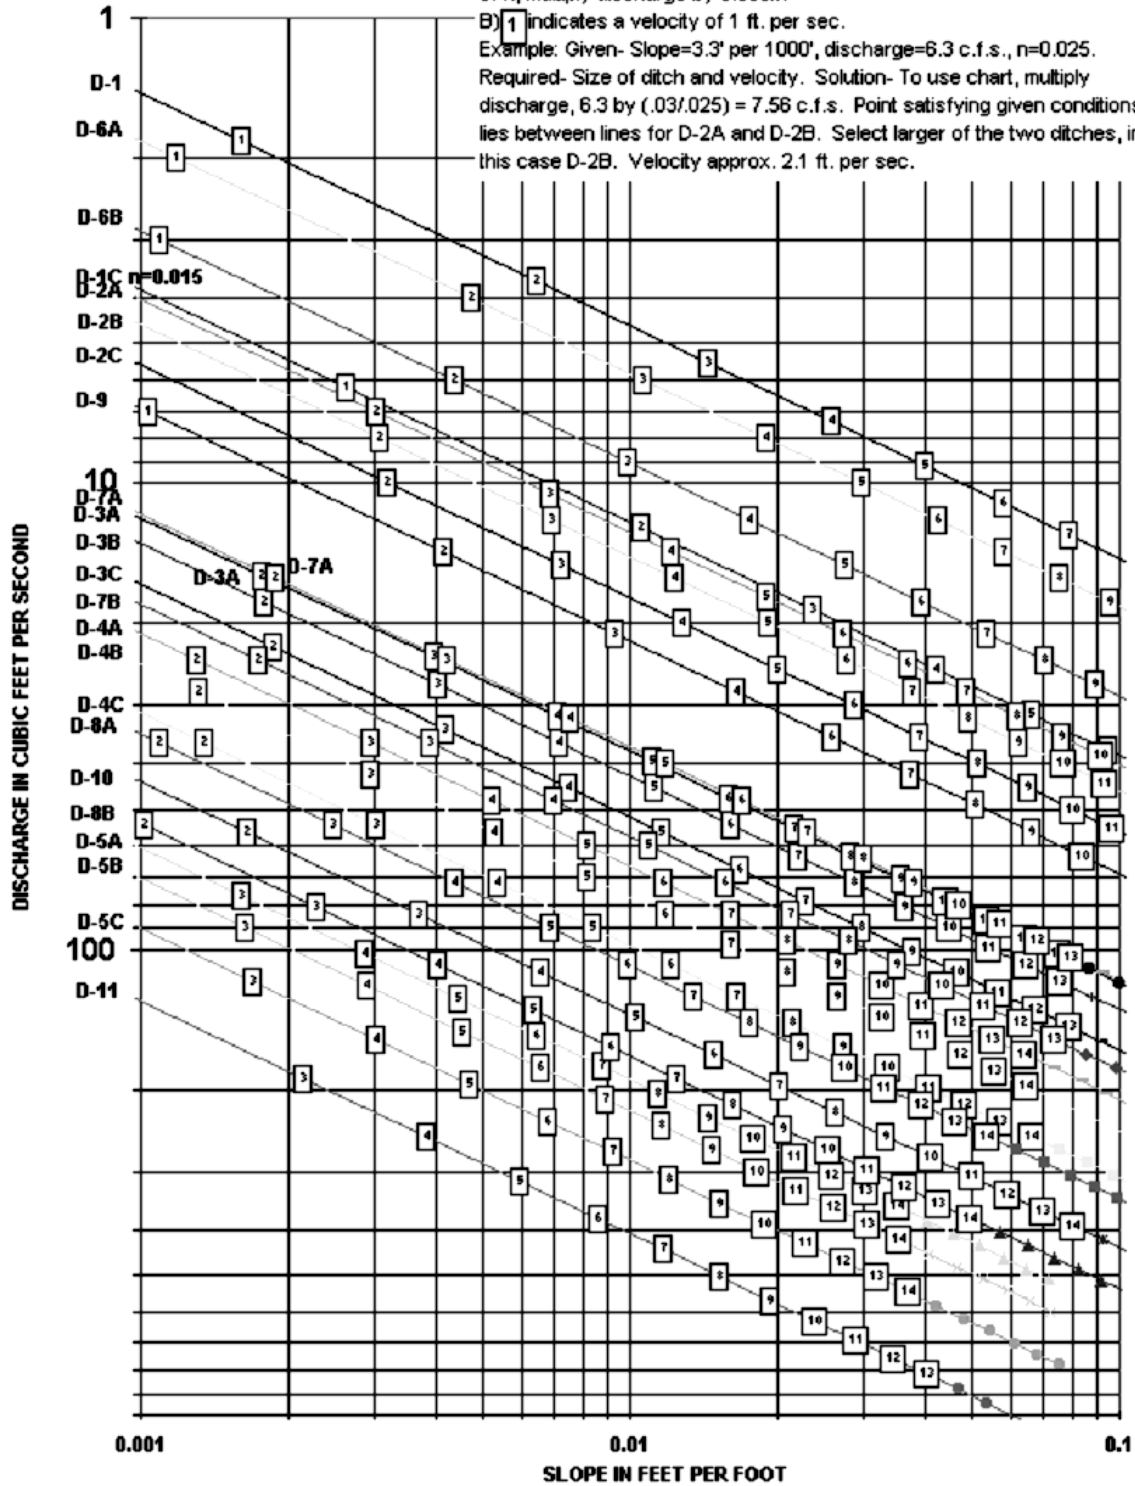




Figure 4.12  
 Drainage Ditches –  
 Common Sections



Section	Area A	Wetted perimeter P	Hydraulic radius R	Top width W	Hydraulic depth D	Section factor Z
 Rectangle	$by$	$b + 2y$	$\frac{by}{b + 2y}$	$b$	$y$	$by^{1.5}$
 Trapezoid	$(b + xy)y$	$b + 2y\sqrt{1 + x^2}$	$\frac{(b + xy)y}{b + 2y\sqrt{1 + x^2}}$	$b + 2xy$	$\frac{(b + xy)y}{b + 2xy}$	$\frac{[(b + xy)y]^{1.5}}{\sqrt{b + 2xy}}$
 Triangle	$xy^2$	$2y\sqrt{1 + x^2}$	$\frac{xy}{2\sqrt{1 + x^2}}$	$2xy$	$\frac{1}{3}y$	$\frac{\sqrt{2}}{2}xy^{1.5}$
 Orin	$\frac{1}{8}(D \sin \theta)^2 y^2$	$\frac{1}{2}\theta d$	$\frac{1}{4}(1D \sin^2 \theta) \frac{d^2}{\theta}$	$(\sin(\frac{1}{2}\theta)d) \frac{d}{2}$ or $2 \cdot y \cdot (\frac{D}{\theta} y)$	$\frac{1}{8} \left( \frac{\theta D \sin \theta}{\sin \frac{1}{2}\theta} \right) \frac{d^2}{\theta}$	$\frac{\sqrt{2} (\theta D \sin \theta)^{1.5}}{32 (\sin \frac{1}{2}\theta)^{0.5}} \frac{d^{2.5}}{\theta}$
 Parabola	$\frac{1}{2} T y$	$T + \frac{8y^2}{3T}$	$\frac{2T^2 y}{3T^2 + 8y^2}$	$\frac{3A}{2y}$	$\frac{2}{3}y$	$\frac{2}{9} \sqrt{6T} y^{1.5}$
 Round-bottomed Rectangle (R <sup>2</sup> )	$(\frac{\pi}{2} D 2)r^2 + (b + 2r)y$	$(\pi D 2)r + b + 2y$	$\frac{(\frac{\pi}{2} D 2)r^2 + (b + 2r)y}{(\pi D 2)r + b + 2y}$	$b + 2r$	$\frac{(\frac{\pi}{2} D 2)r^2}{(b + 2r)} + y$	$\frac{[(\frac{\pi}{2} D 2)r^2 + (b + 2r)y]^{1.5}}{\sqrt{b + 2y}}$
 Round-bottomed Triangle	$\frac{T^2}{4x} - \frac{r^2}{x} (1 - D x \cot^2 z)$	$\frac{T}{x} \sqrt{1 + x^2} - \frac{2r}{x} (1 - D x \cot^2 z)$	$\frac{A}{P}$	$2[x(y D r) + r\sqrt{1 + x^2}]$	$\frac{A}{T}$	$A \sqrt{\frac{A}{T}}$

\*Satisfactory approximation for the interval 0 < x < 1, where x = 4y/T. When x > 1, use the exact expression  $P = (\frac{1}{2}) [\sqrt{1 + x^2} + \frac{1}{2} \ln (x + \sqrt{1 + x^2})]$

Figure 4.13  
Geometric Elements of Common Sections

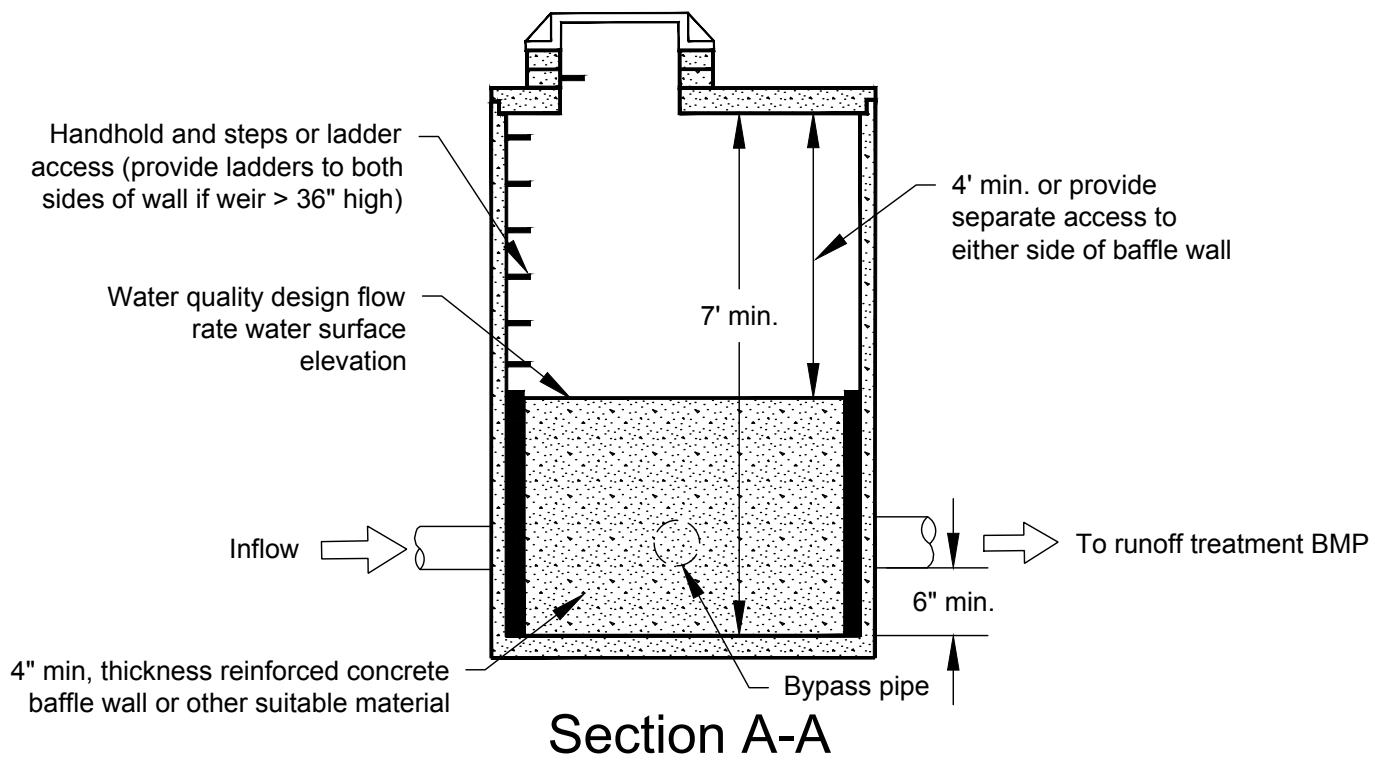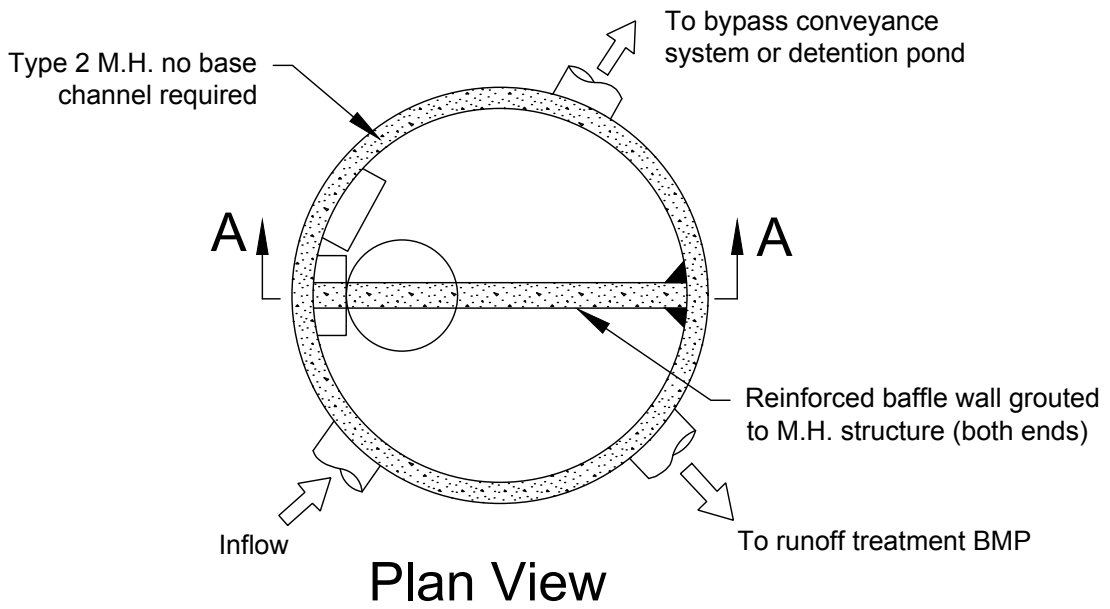



Note: The outlet pipe to the Runoff Treatment BMP may require an orifice plate installed on the outlet to control the water quality design flow rate water surface elevation (weir height). The water quality design flow rate water surface elevation should be set to provide a minimum headwater/diameter ratio of 2.0 on the outlet pipe.

NOT TO SCALE



Figure 4.14  
Flow Splitter, Option A

I:\herra\local\herra\seattle\proj\1\2019\19-07028-000\CAD\Source\102419\_Kitsap\Drawings\Files\from\_Ecology\New with template\Fig. 14FlowSplitterOptionA.dwg

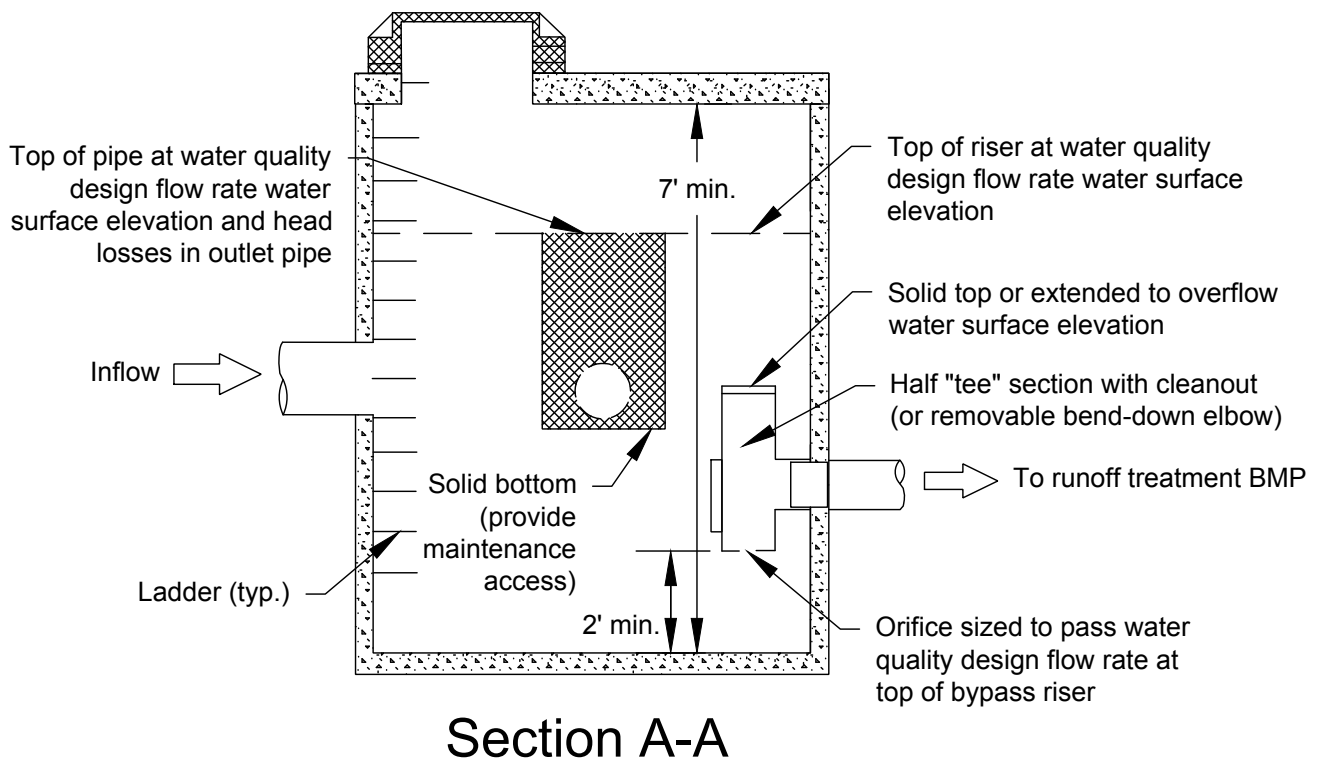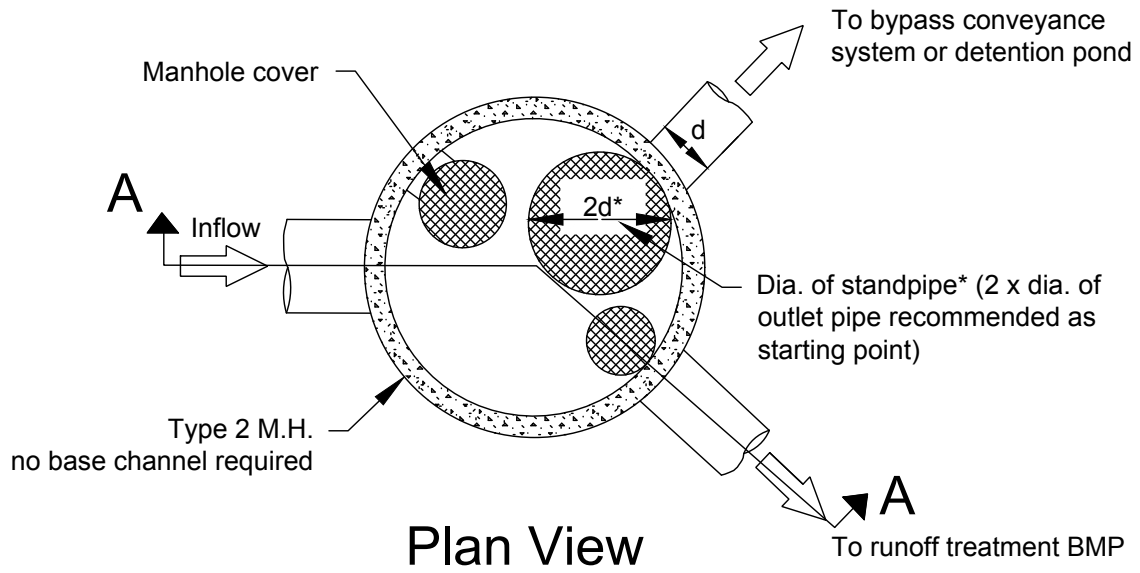

\*Note: Diameter of standpipe ( $2d$ ) should be large enough to minimize head above water quality design water surface and to keep water quality design flows from increasing more than 10% during 100-year flows.


NOT TO SCALE



Figure 4.15  
Flow Splitter, Option B


\\herra\ra-local\herra\seattle\proj\1\2019\19-07028-000\CAD\Source\102419\_Kitsap\Drawings Files\Files from Ecology\New with template\Fig4.15FlowSplitterOptionB.dwg

Example of anchored plate used with a sand filter\* (may also be used with other Runoff Treatment BMPs).

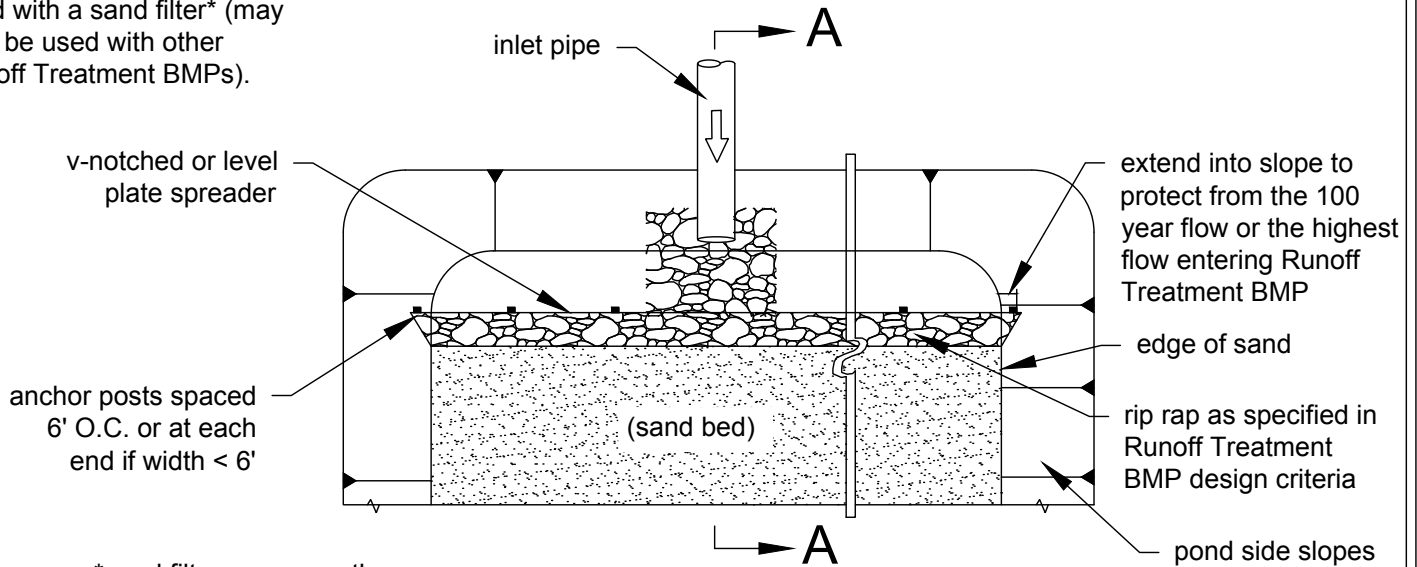

\*sand filter may use other spreading options

### Plan View

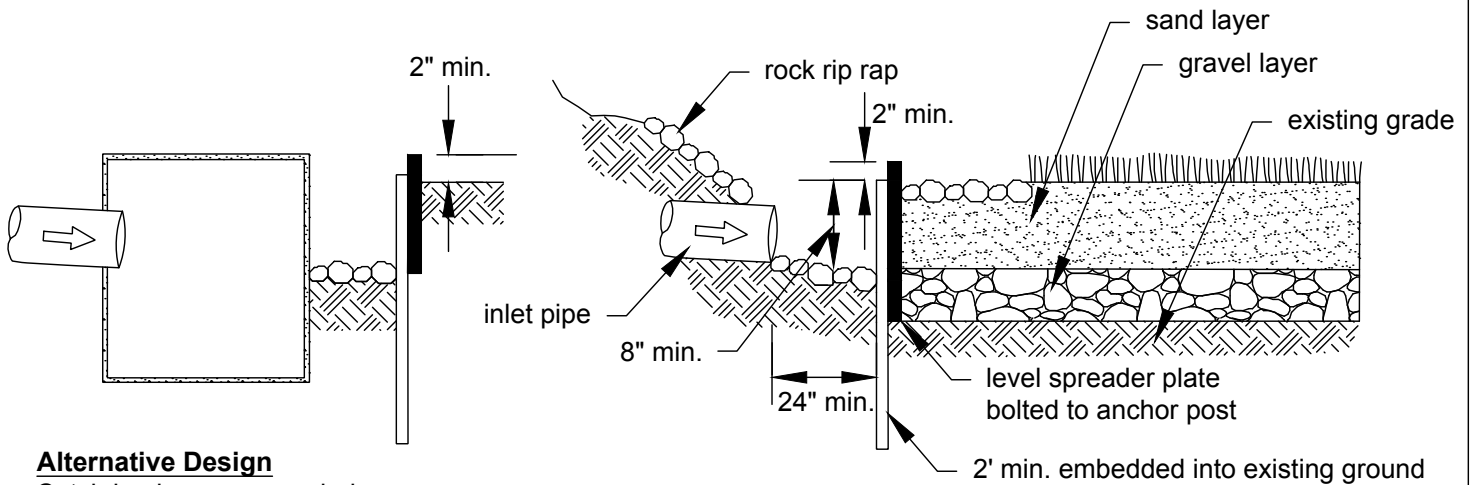

**Alternative Design**  
 Catch basin recommended for higher flow situations (generally for inflow velocities of 5 fps or greater for 100 year storm).

### Section A-A


NOT TO SCALE




Figure 4.16  
 Flow Spreader Option A: Anchored Plate

\\herra\local\herra\seattle\proj\2019\19-07028-000\CAD\Source\102419\_Kitsap\Drawings\Files\from\_Ecology\New with template\Fig4.16FlowSpreaderOptionA-AnchoredPlate.dwg

Example of a concrete sump flow spreader used with a biofiltration swale (may be used with other Runoff Treatment BMPs).

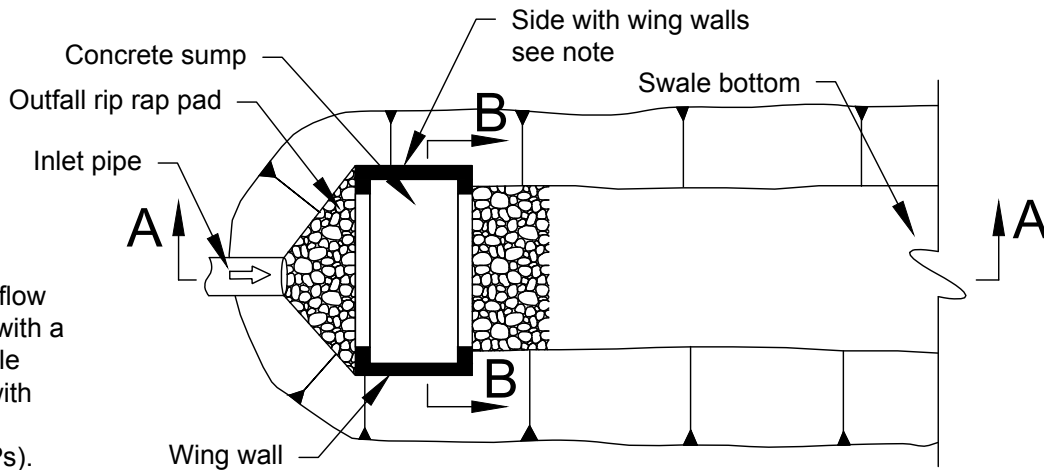


Plan View

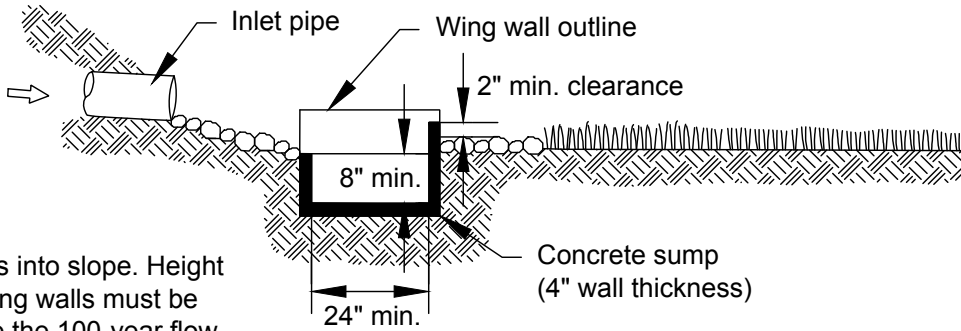

**Note:** Extend sides into slope. Height of side wall and wing walls must be sufficient to handle the 100-year flow or the highest flow entering the BMP.

Section A-A

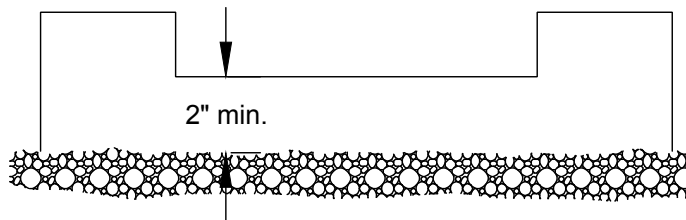



Section B-B

NOT TO SCALE



Figure 4.17  
Flow Spreader Option B: Concrete Sump Box

\\herra\ra-local\herra\herra\proj\12019\19-07028-000\CAD\DWG\Final CAD\_files\Fig4.17FlowSpreaderOptionBConcreteSumpBox.dwg

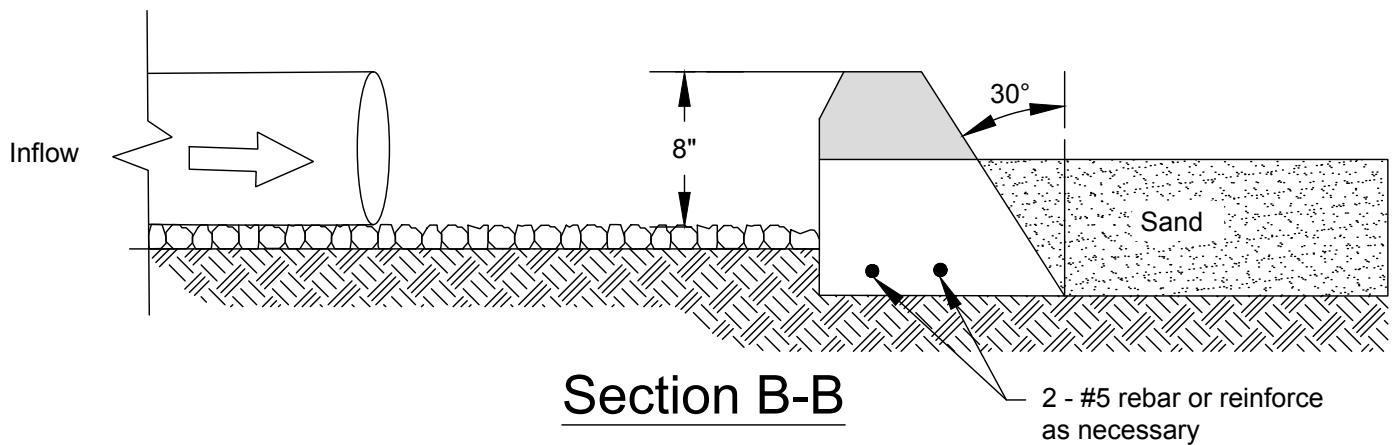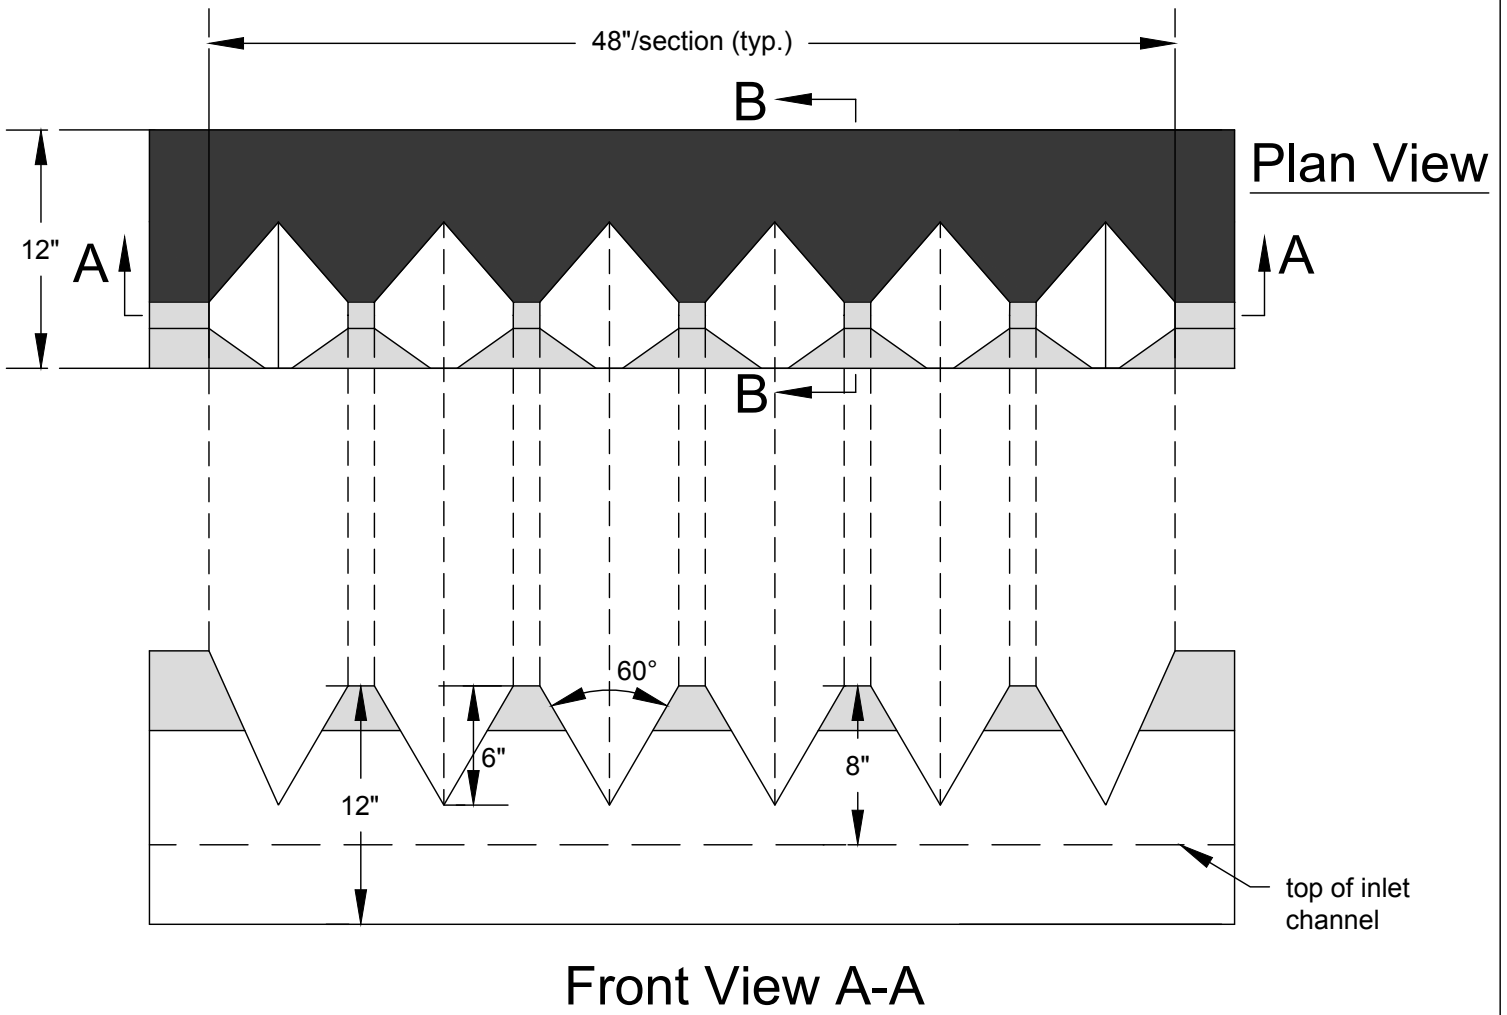

NOT TO SCALE

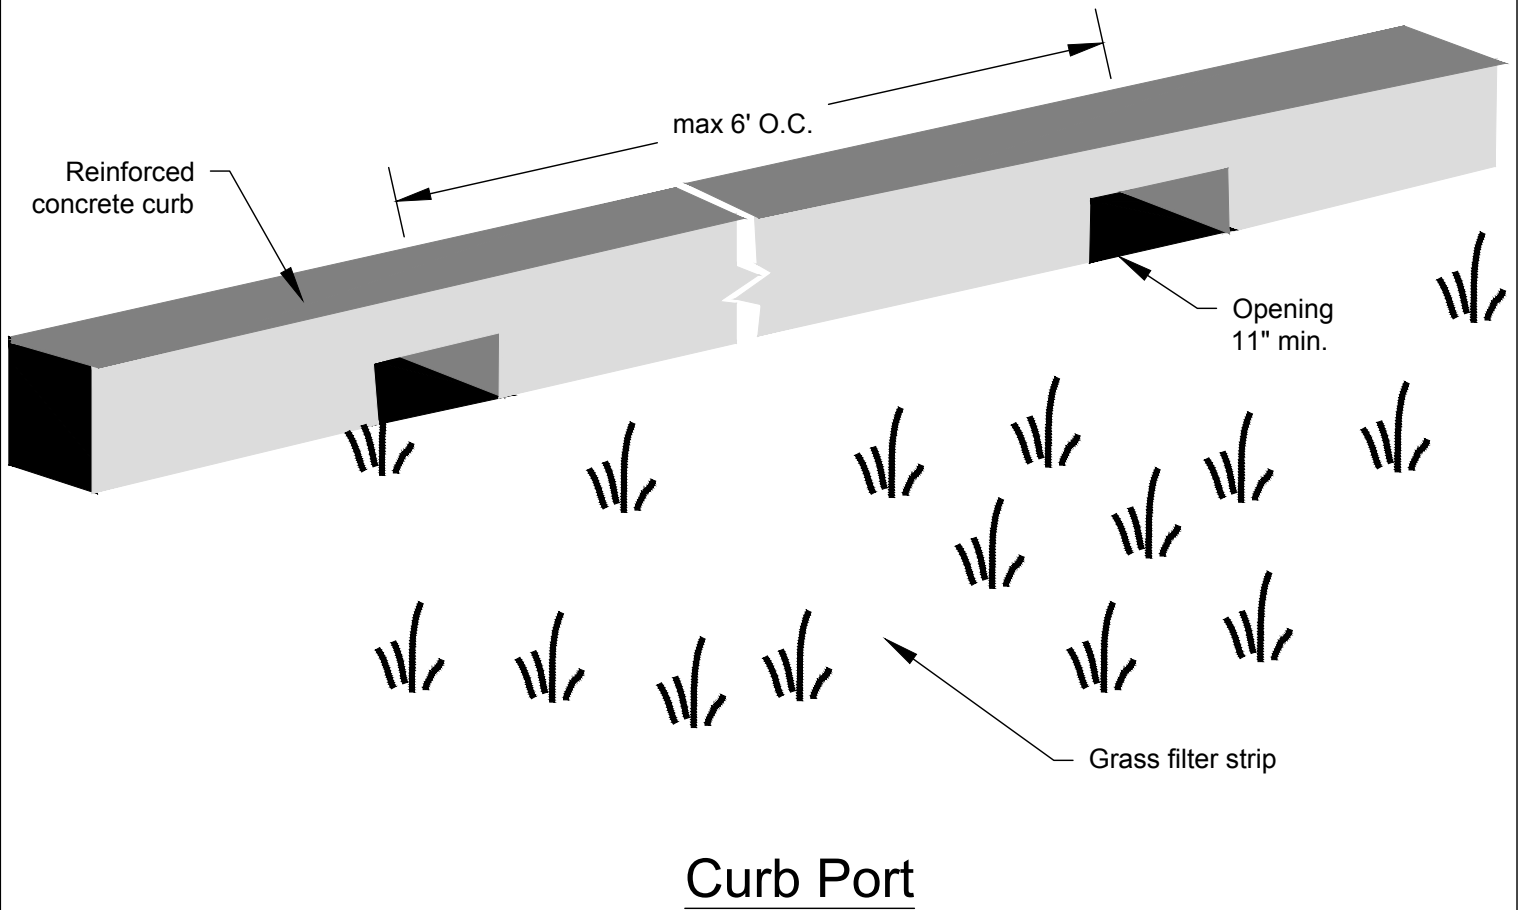


Figure 4.18  
Flow Spreader Option C: Notched Curb Spreader

\\herraera-local\herraera\seattle\proj\19\07028-000\CAD\Drawings\Final CAD files\Fig4.18FlowSpreaderOptionC\NotchedCurbSpreader.dwg



\\herra.local\herra\proj\2019\19-07028-000\CAD\Source\102419\_Kitsap\Drawings\Files\from\_Ecology\New with template\Fig. 4.19 Flow Spreader Option D Through-Curb Port.dwg



NOT TO SCALE




Figure 4.19  
Flow Spreader Option D: Through-Curb Port

March 2020



# Infiltration Feasibility Flow Chart

June 2020

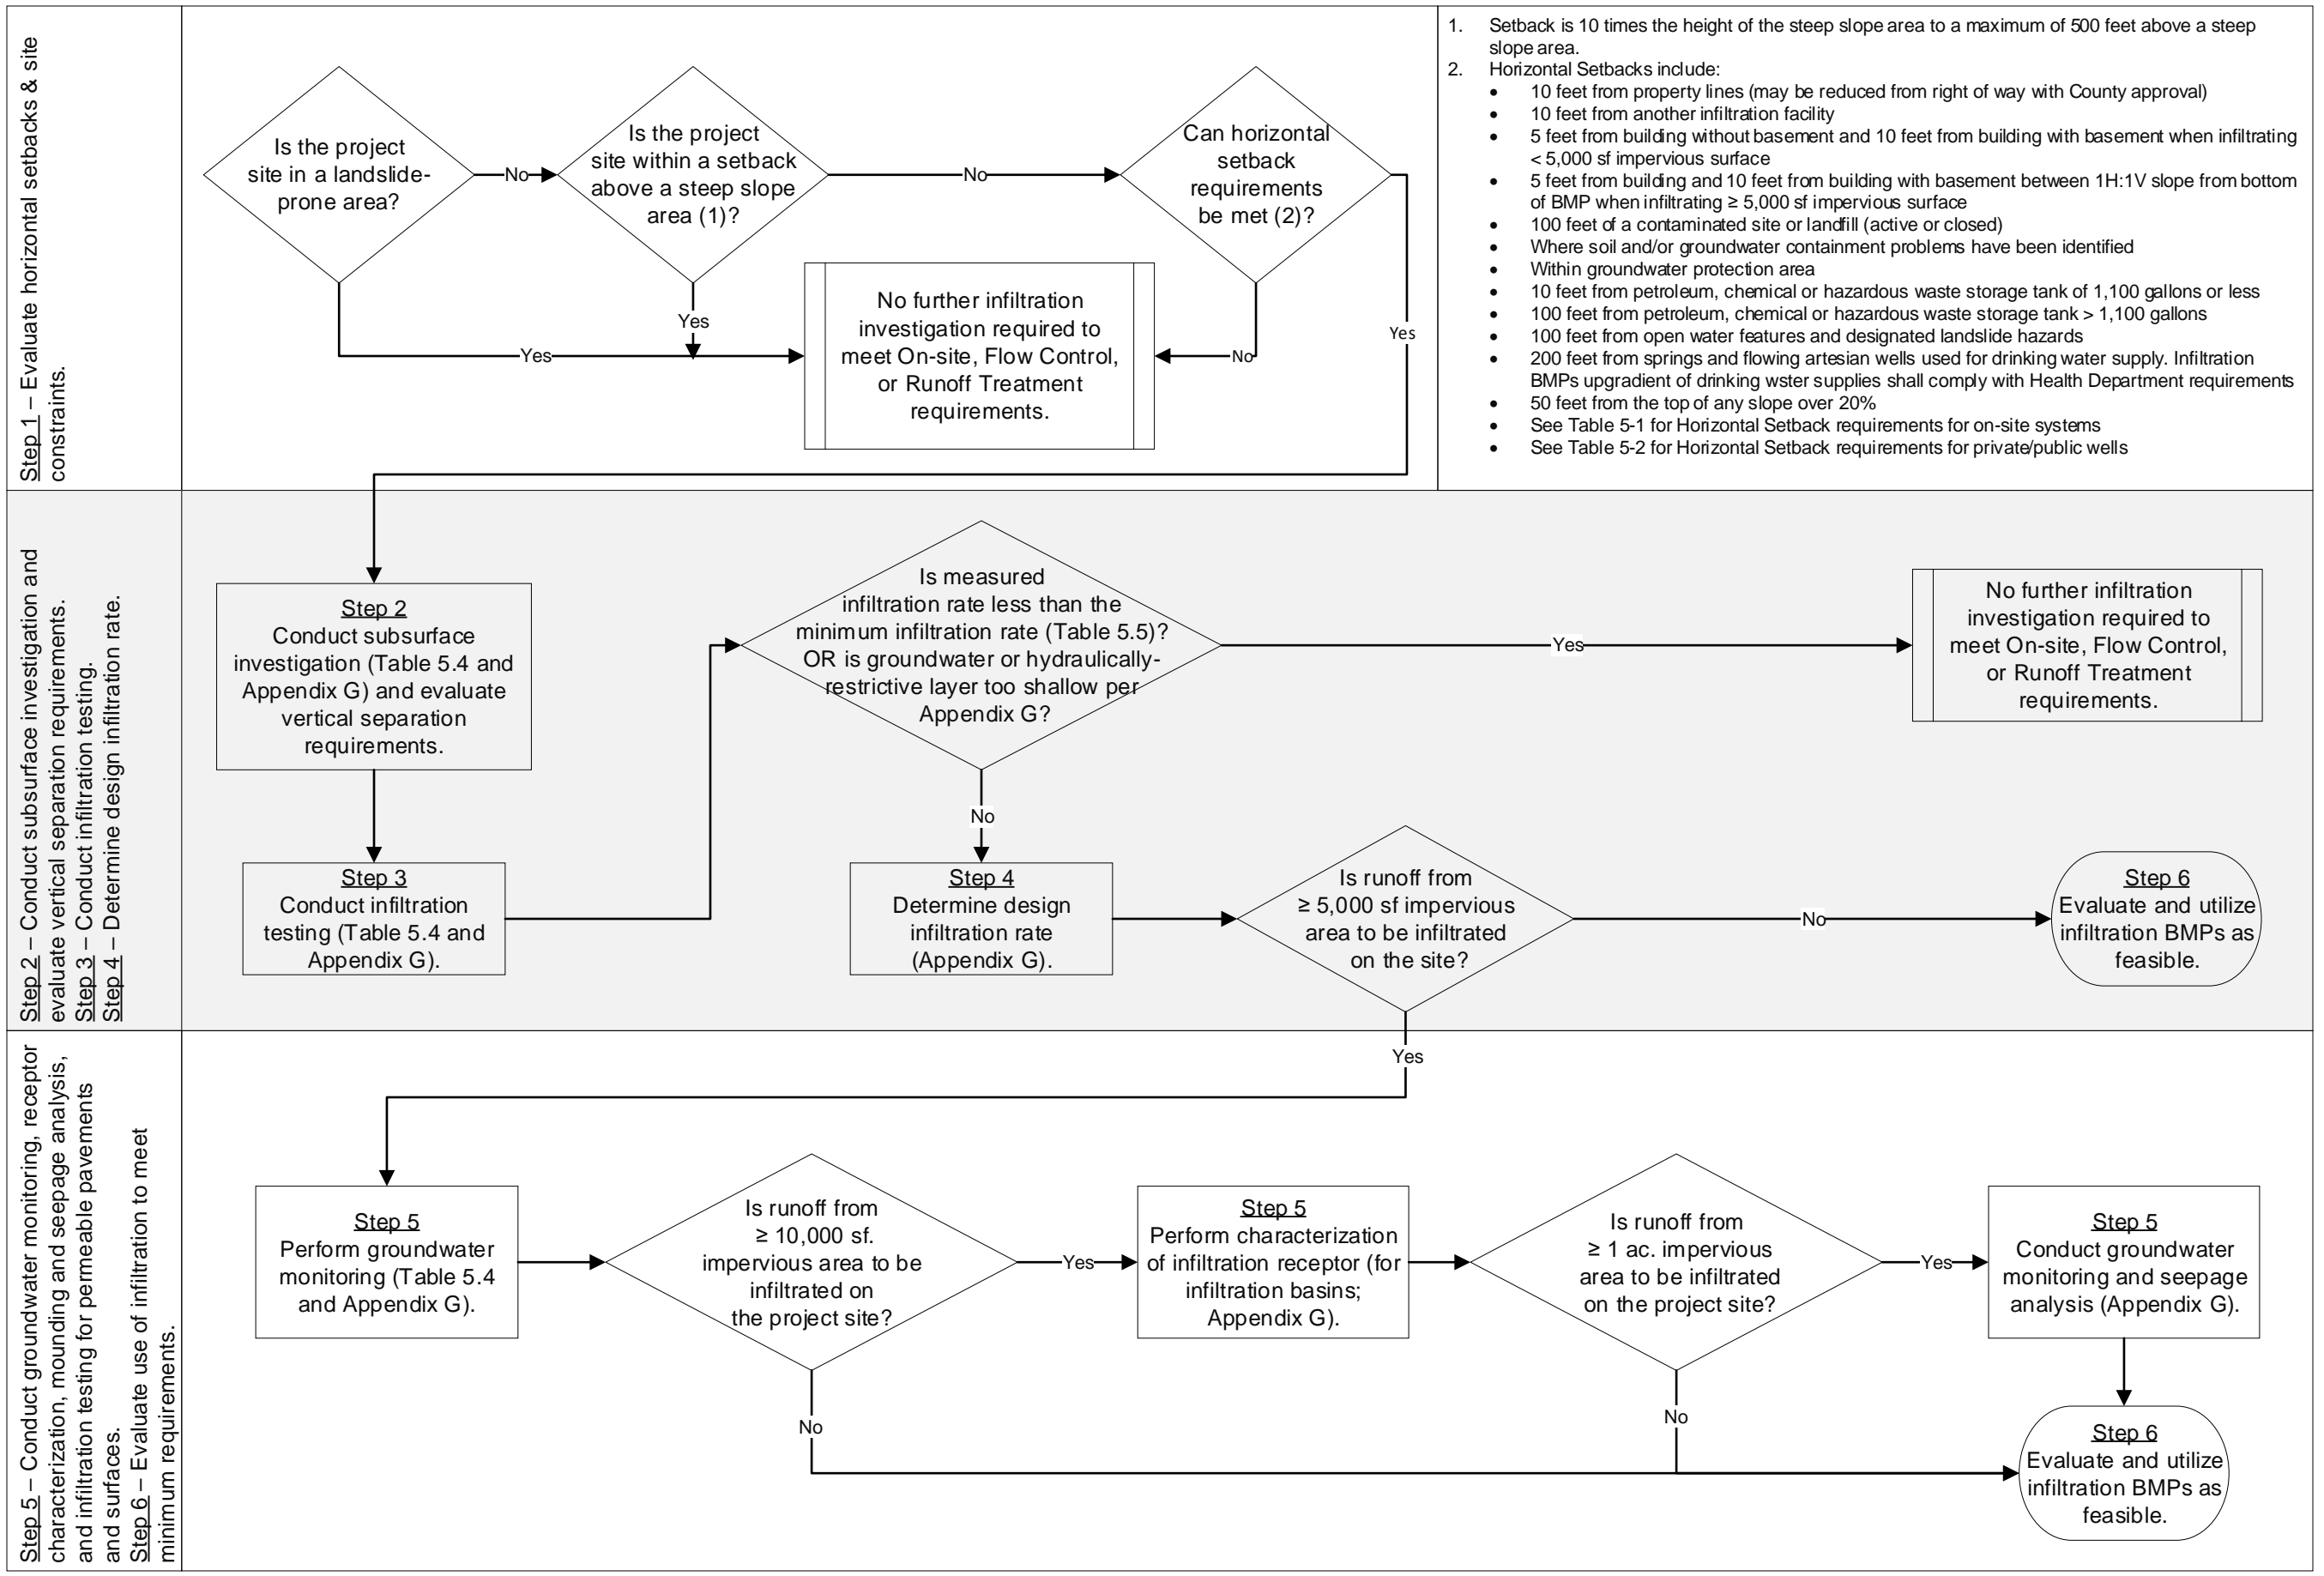

**Note:** This flow chart does not include all Runoff Treatment BMP options. Review the text in Volume II, Section 5.3.4 for all options for each Runoff Treatment Performance Goal.



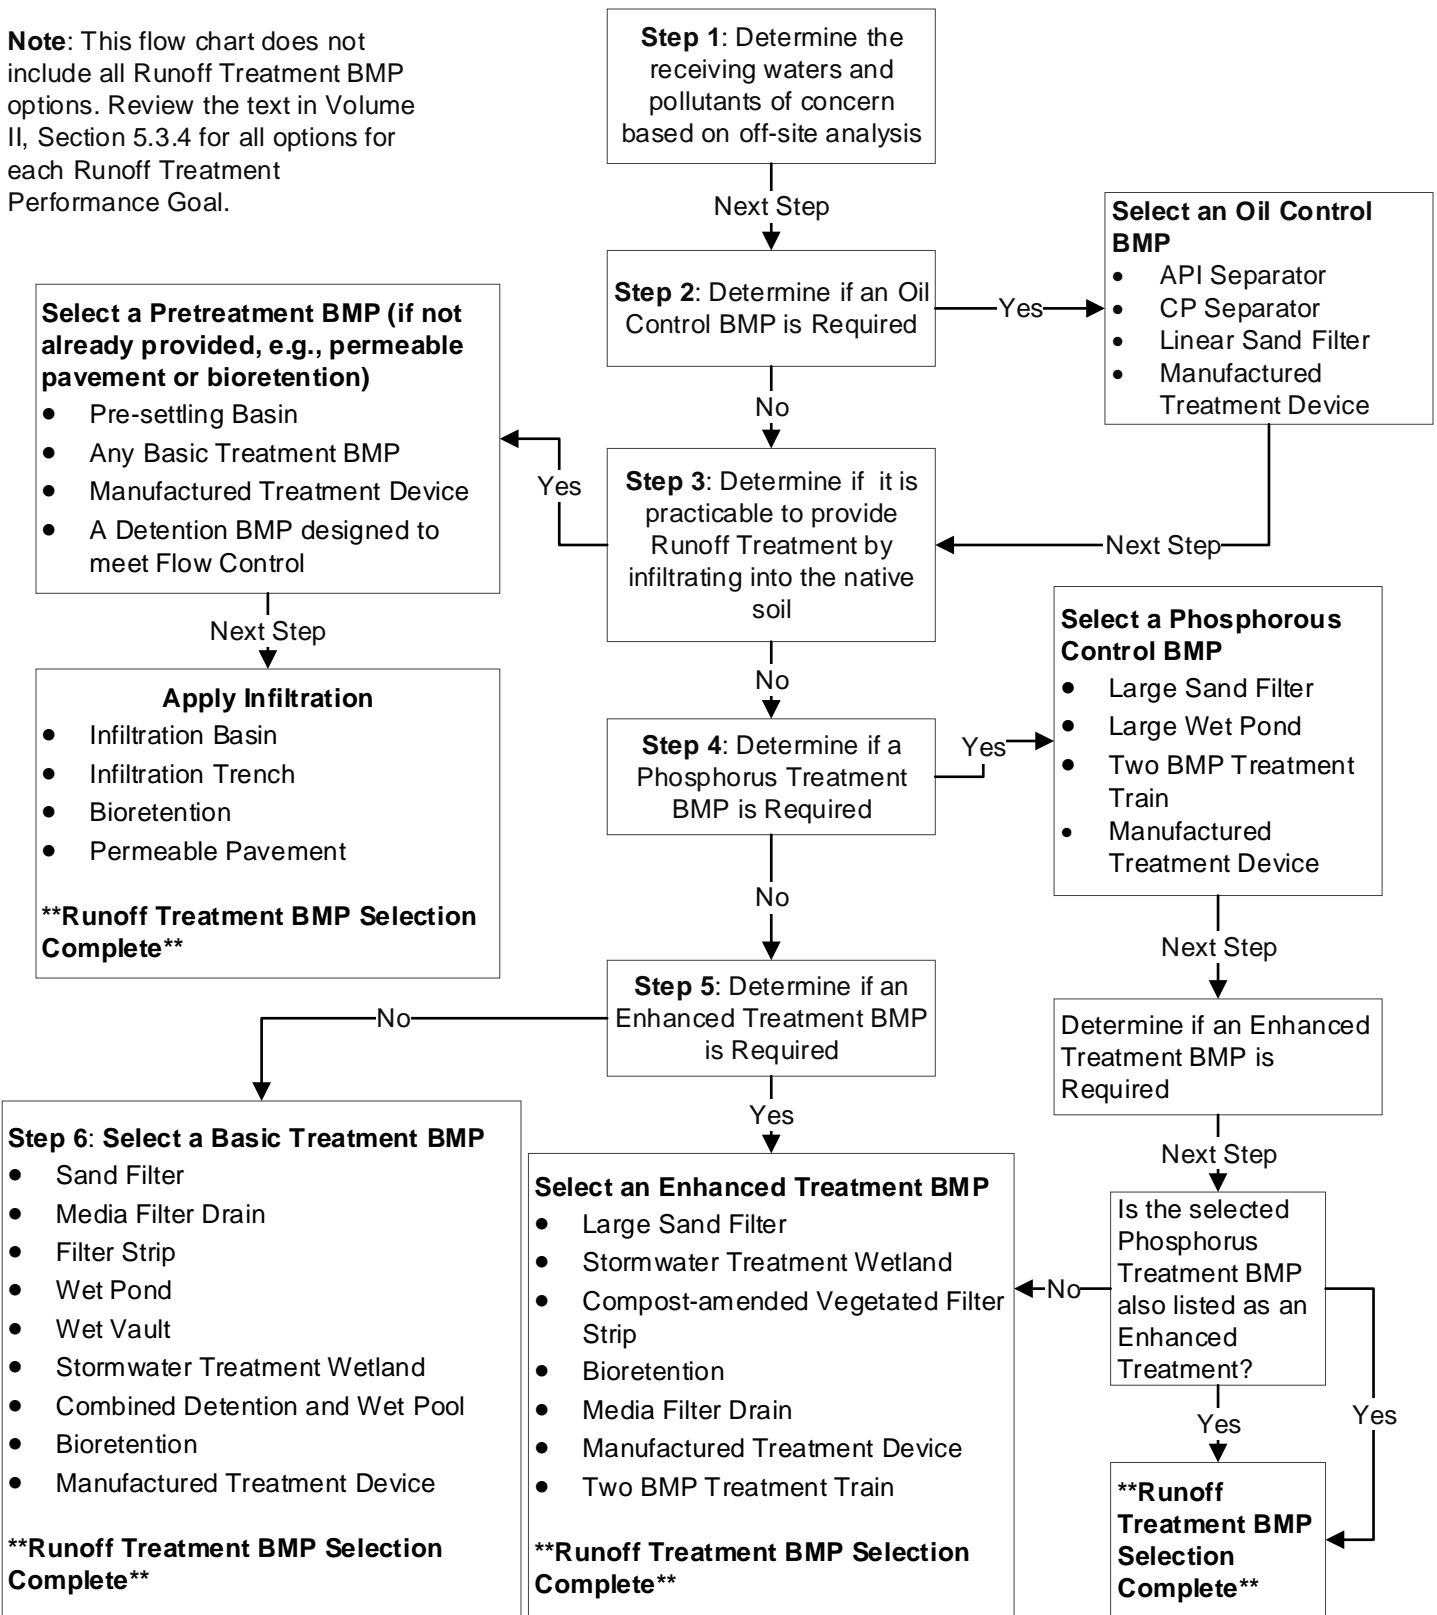



Figure 5.2  
Runoff Treatment BMP  
Selection Flow Chart

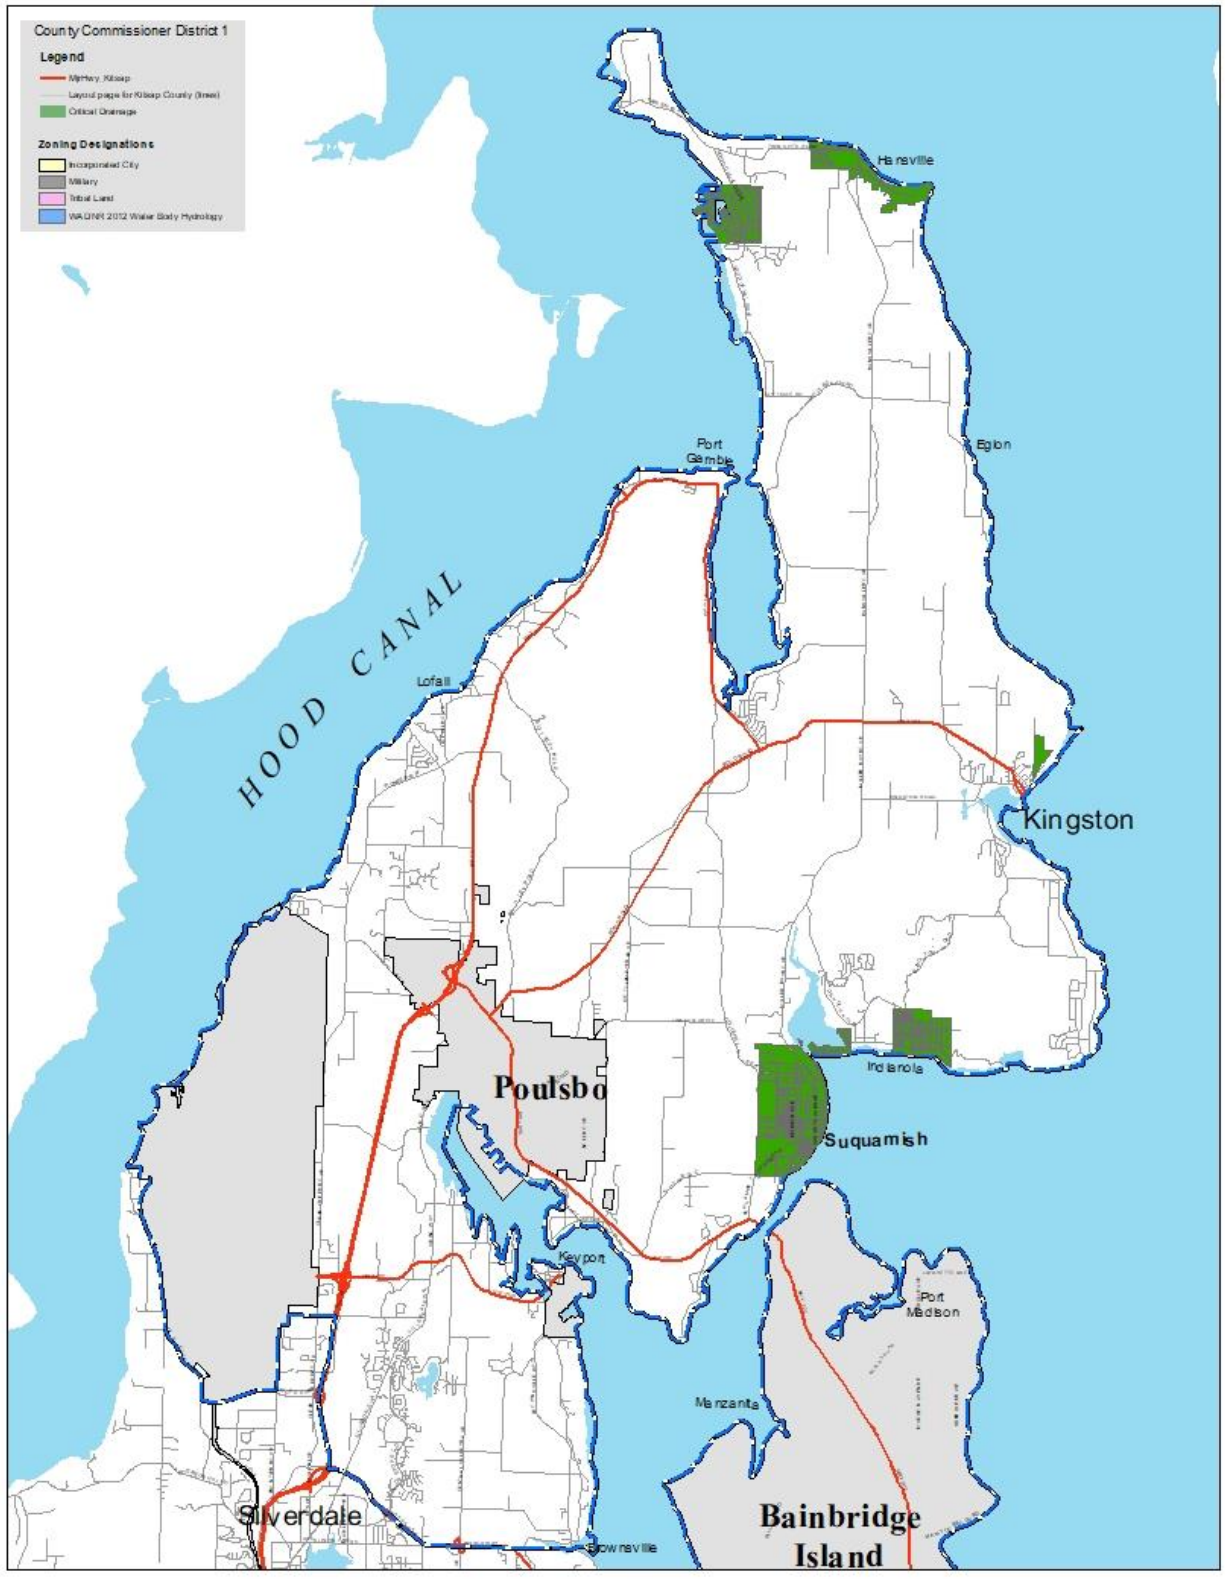

# Critical Drainage Areas Commissioner District 1

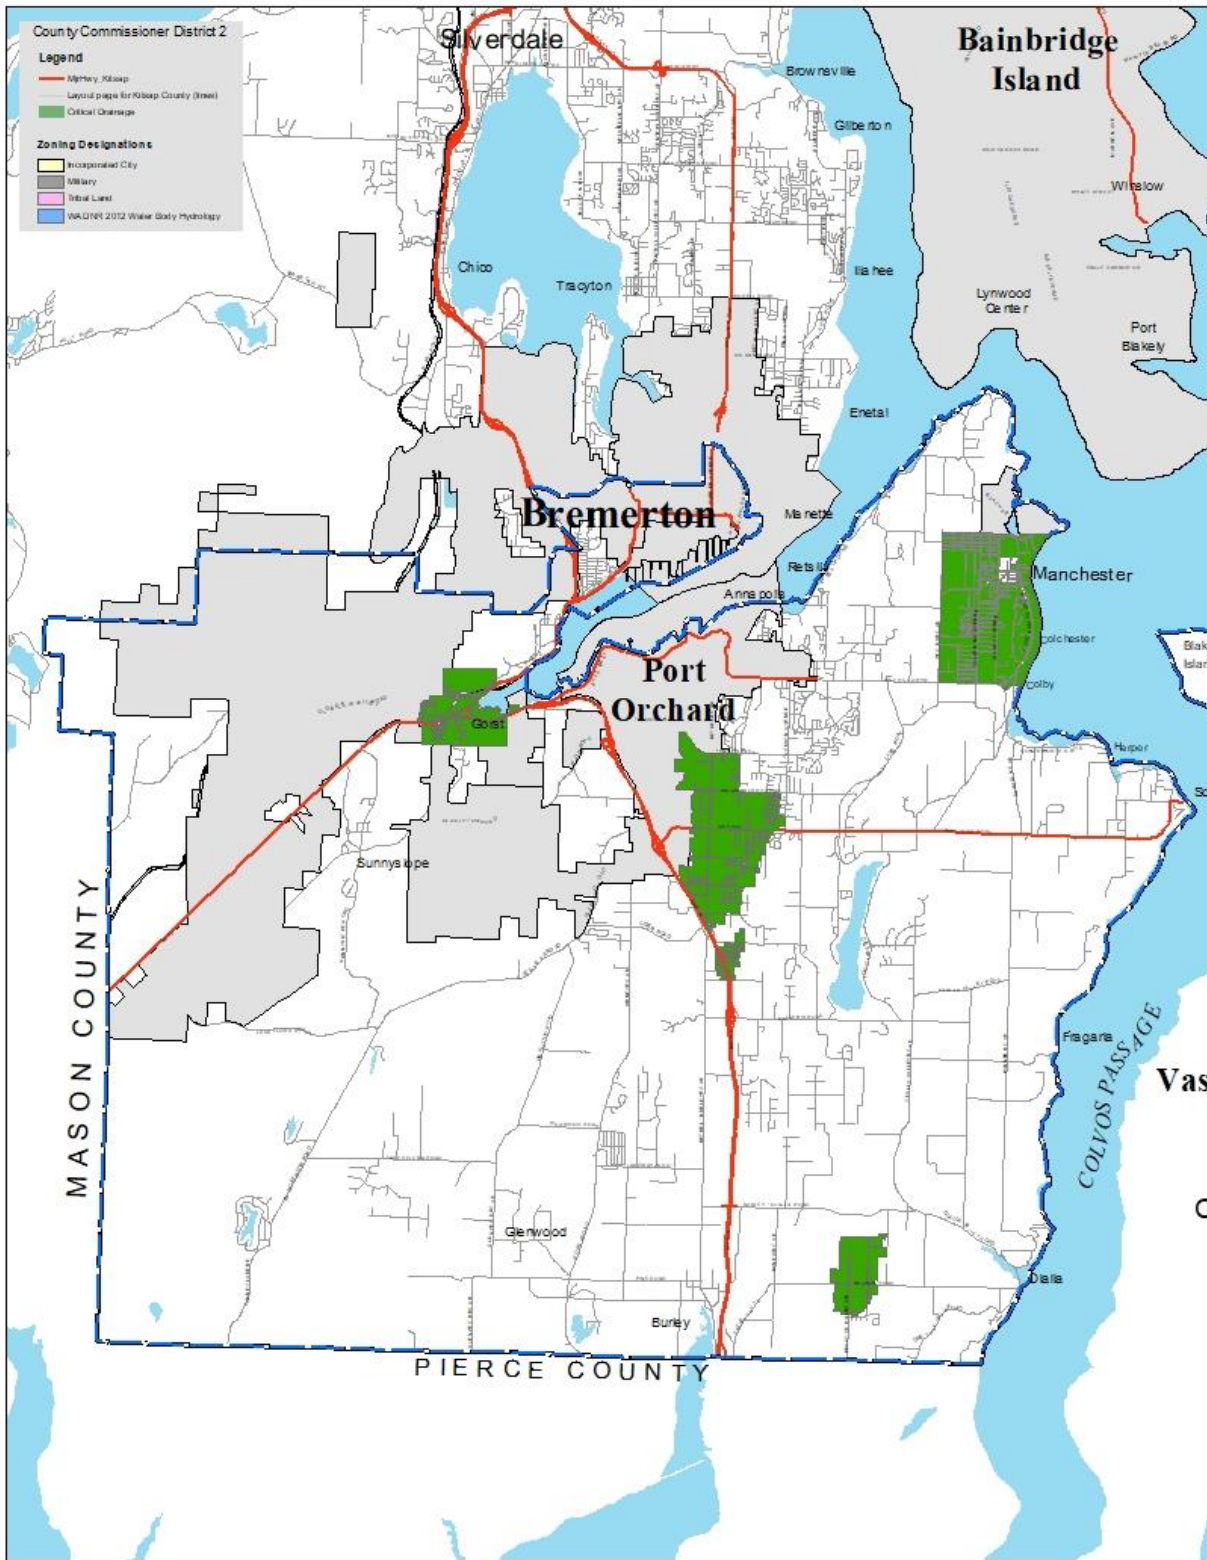

# Critical Drainage Areas Commissioner District 2

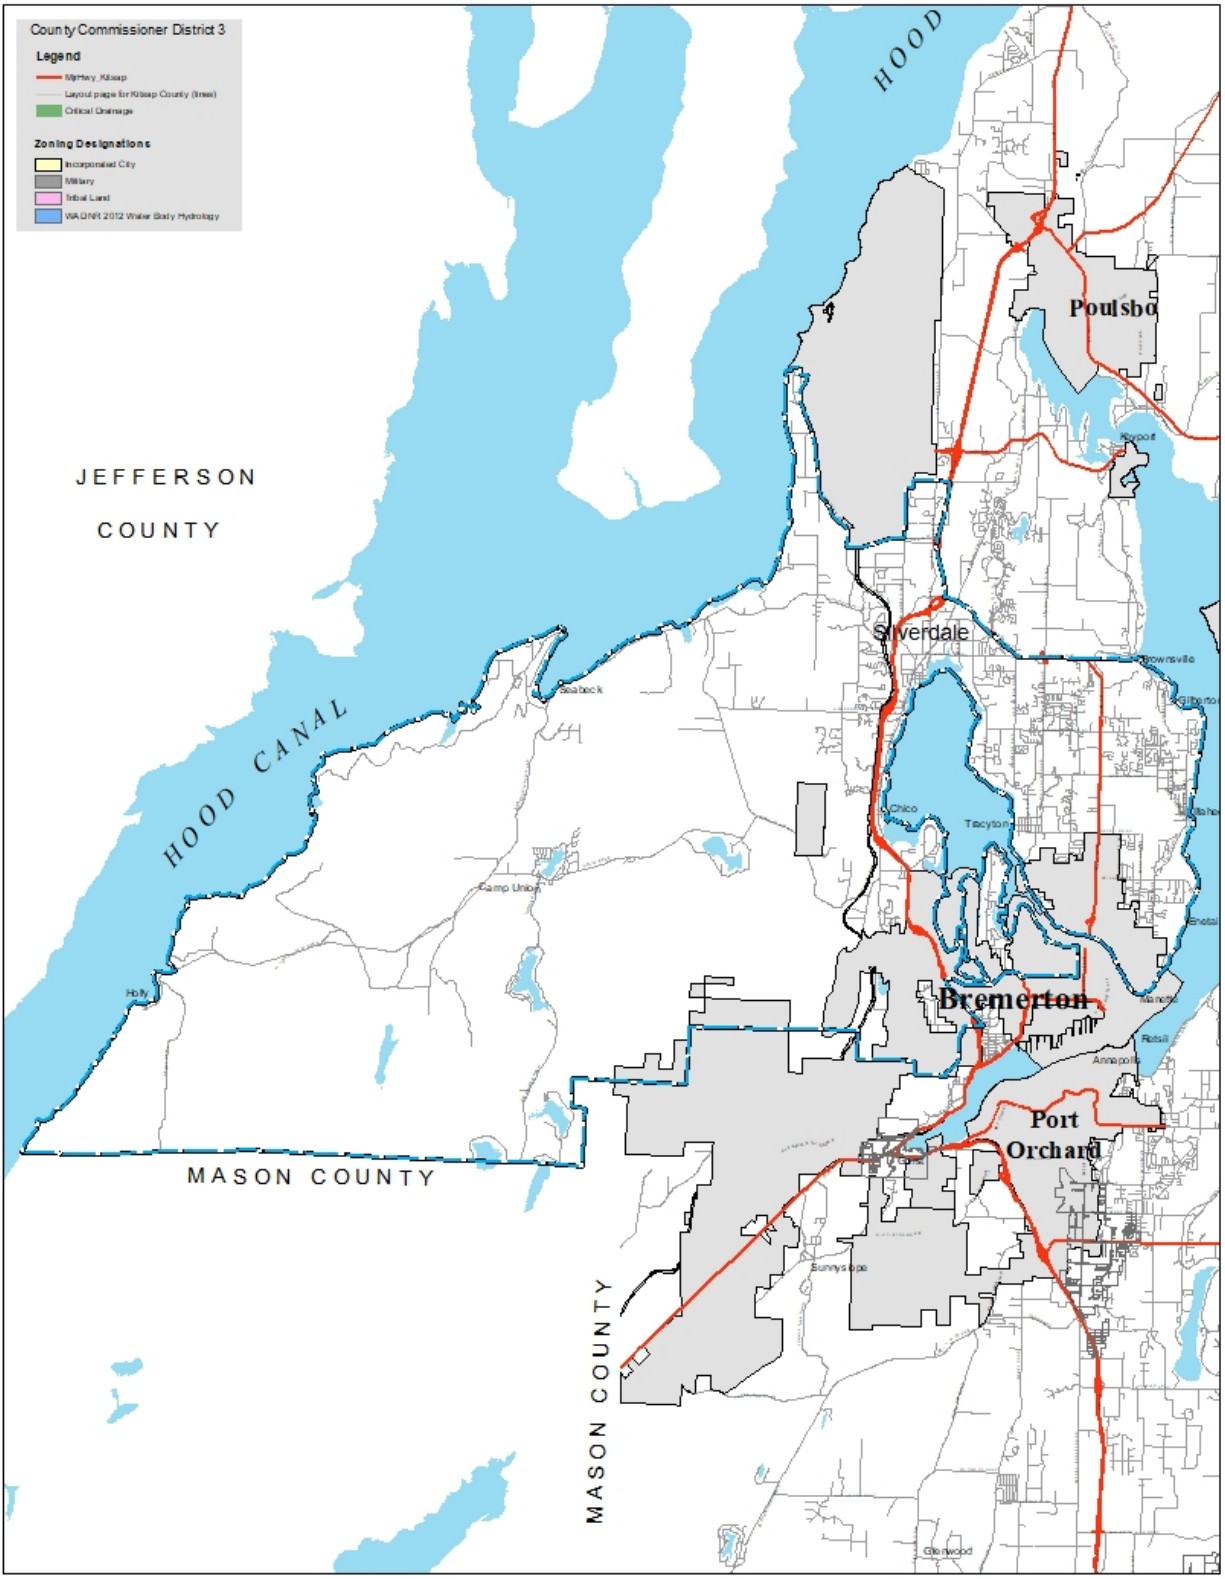

# Critical Drainage Areas Commissioner District 3

# Appendix F Figures

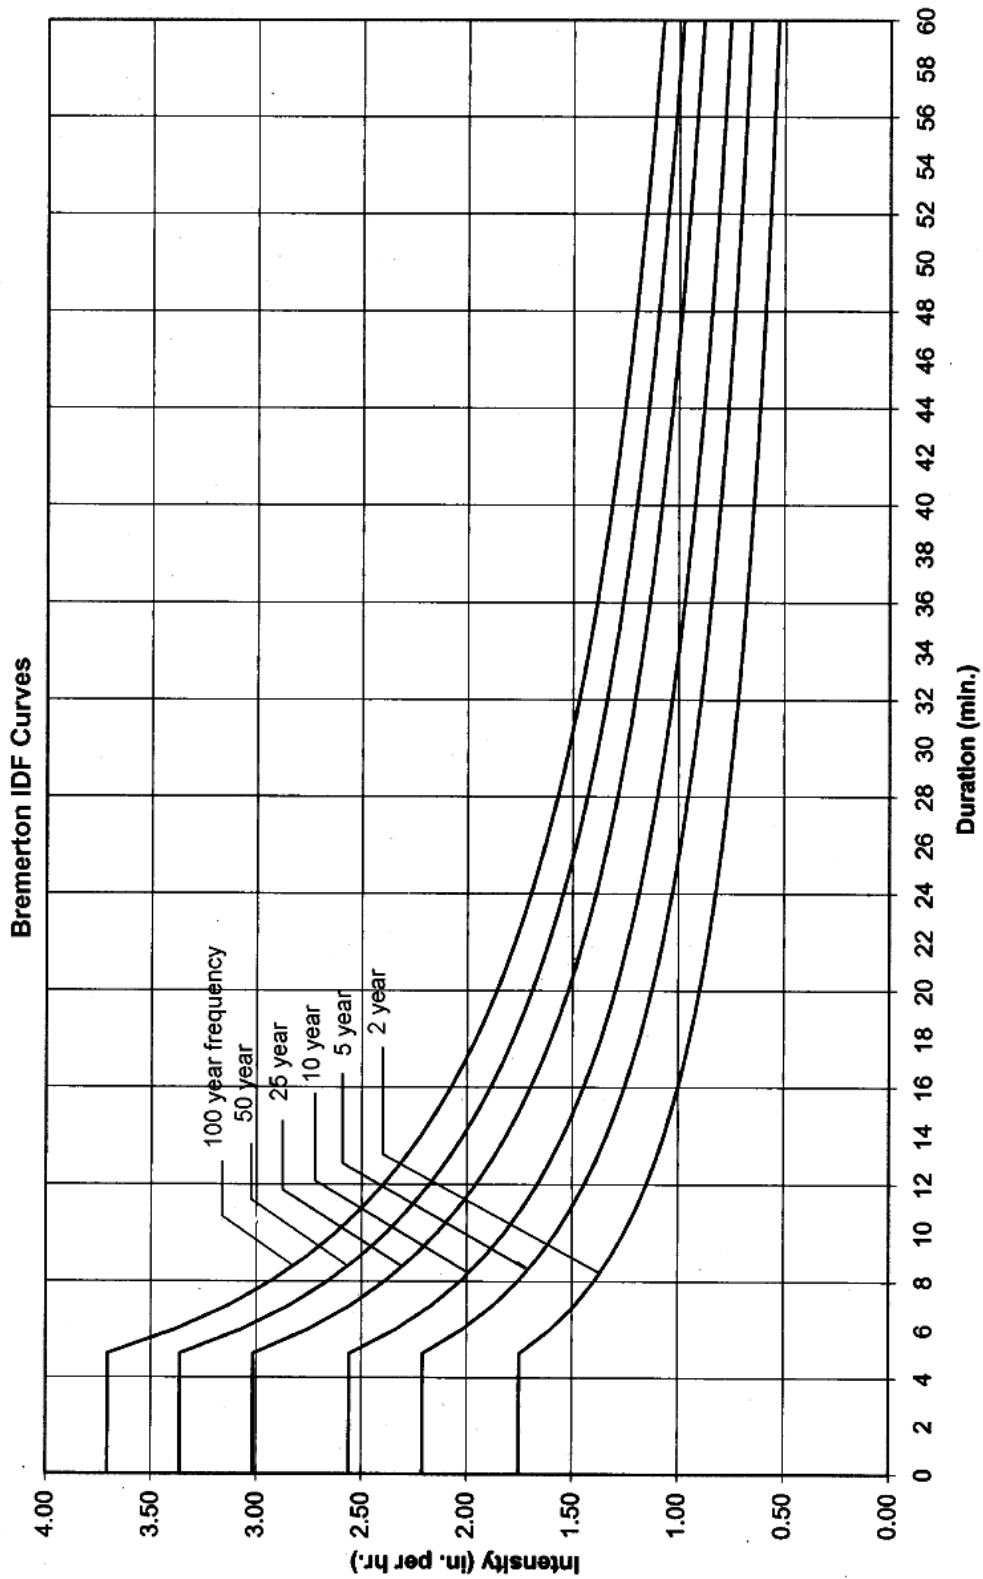


Figure F.1  
Rainfall Intensity-  
Duration Curves



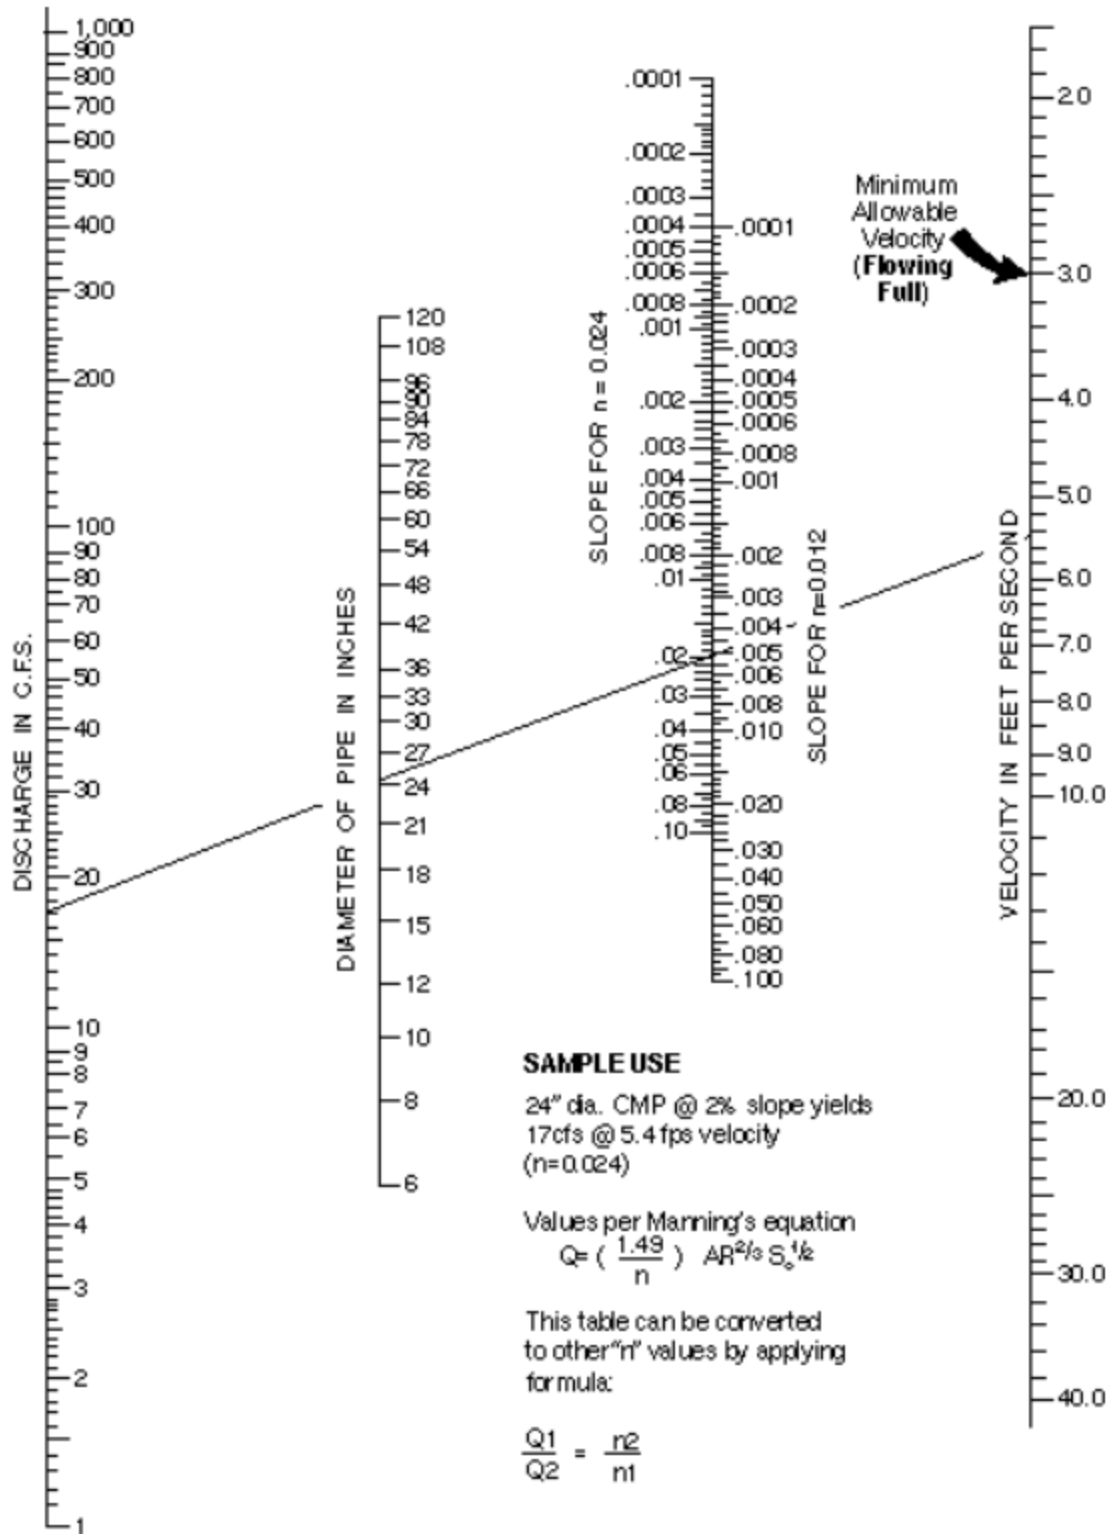


Figure F.2  
 Nomograph for Sizing Circular  
 Drains Flowing Full

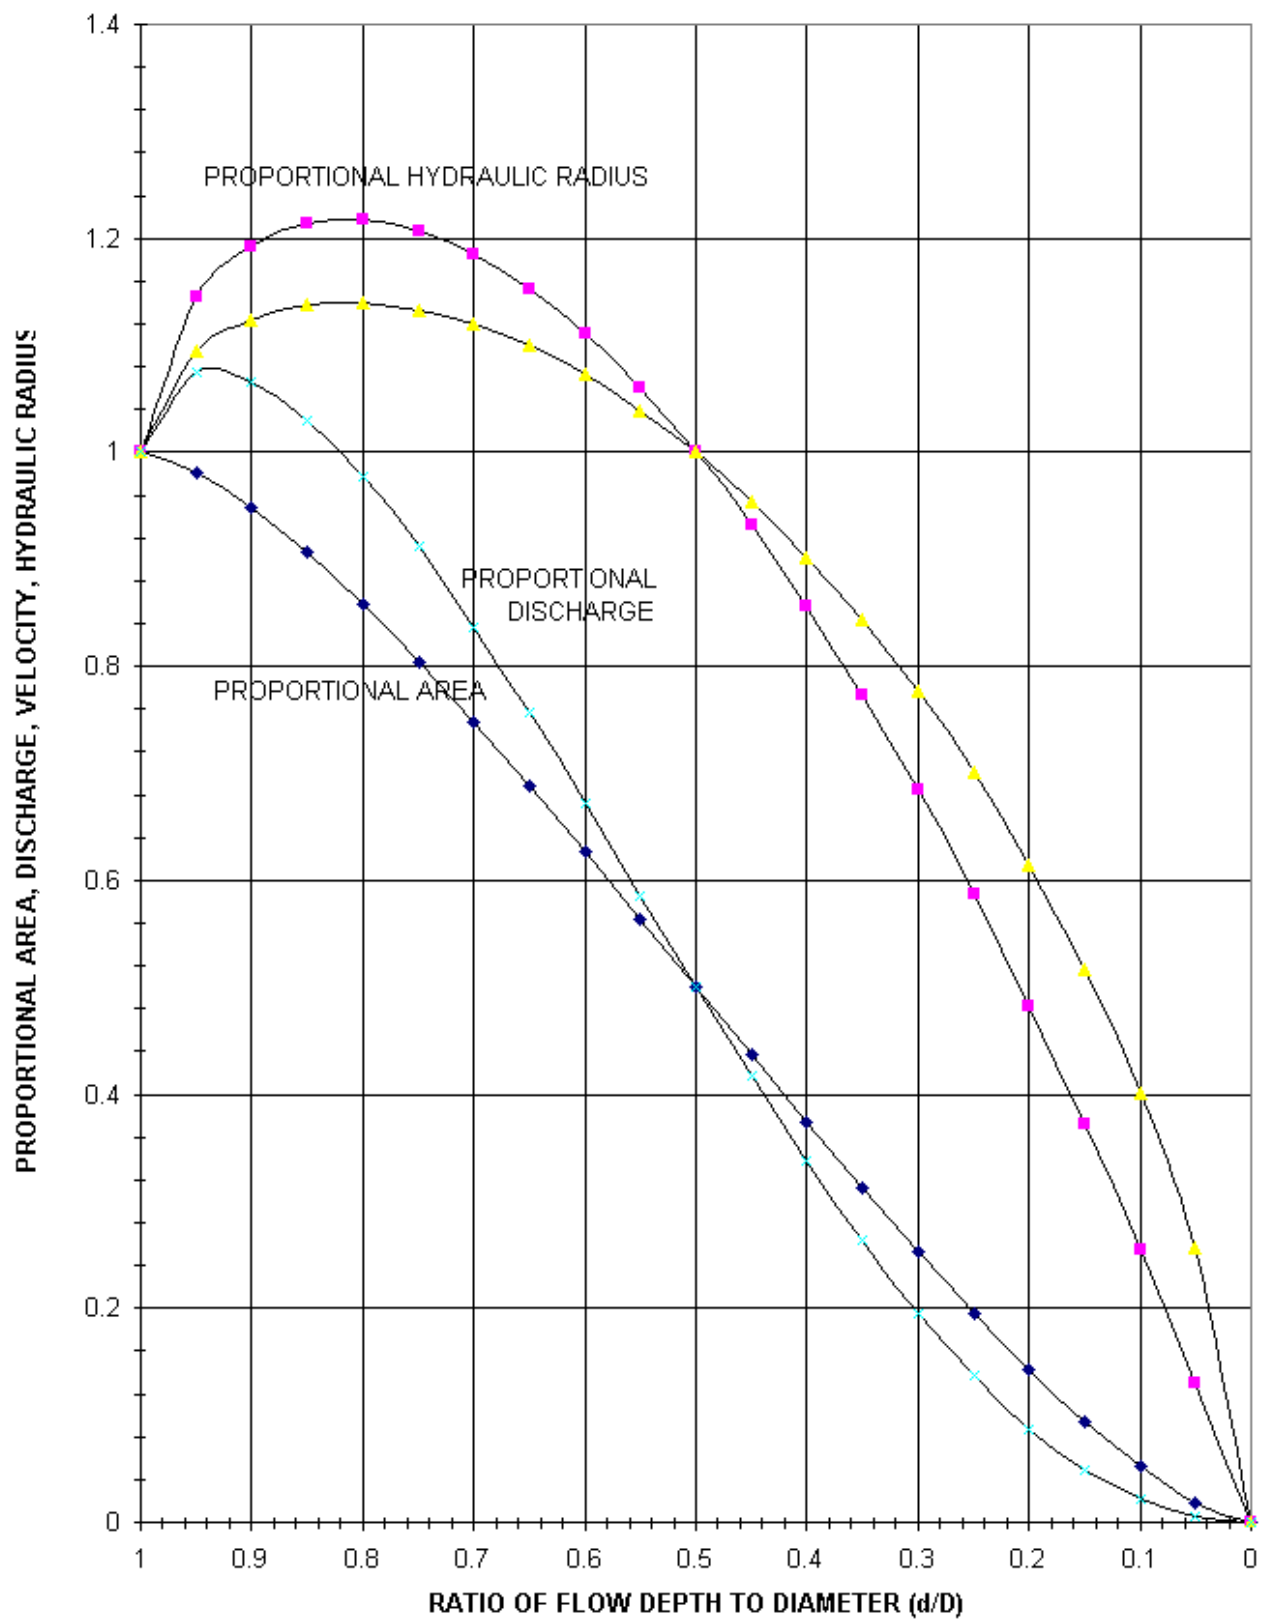


Figure F.3  
Circular Channel Ratios

Pipe Segment CB to CB	(1) Q (cfs)	(2) Length (ft)	(3) Pipe Size	(4) Orific Value	(5) Outlet Elev (ft)	(6) Inlet Elev (ft)	(7) Barrel Area (sq. ft)	(8) Barrel Vel (fps)	(9) Barrel Vel Head (ft)	(10) TW Elev (ft)	(11) Fric- tion Loss (ft)	(12) Entr HGL Elev (ft)	(13) Entr Head Loss (ft)	(14) Exit Head Loss (ft)	(15) Outlet Elev (ft)	(16) Inlet Elev (ft)	(17) Appr Vel Head (ft)	(18) Bend Head Loss (ft)	(19) Junc Head Loss (ft)	(20) HW Elev (ft)	



Figure F.4  
Backwater Calculation Sheet

- Column (1) - Design flow to be conveyed by pipe segment.
- Column (2) - Length of pipe segment.
- Column (3) - Pipe Size; indicate pipe diameter or span x rise.
- Column (4) - Manning's "n" value.
- Column (5) - Outlet Elevation of pipe segment.
- Column (6) - Inlet Elevation of pipe segment.
- Column (7) - Barrel Area; this is the full cross-sectional area of the pipe.
- Column (8) - Barrel Velocity; this is the full velocity in the pipe as determined by:  

$$V = Q/A \text{ or } \text{Col.}(8) = \text{Col.}(1) / \text{Col.}(7)$$
- Column (9) - Barrel Velocity Head =  $V^2/2g$  or  $(\text{Col.}(8))^2/2g$   
 where  $g = 32.2 \text{ ft/sec}^2$  (acceleration due to gravity)
- Column (10) - Tailwater (TW) Elevation; this is the water surface elevation at the outlet of the pipe segment. If the pipe's outlet is not submerged by the TW and the TW depth is less than  $(D+d_c)/2$ , set TW equal to  $(D+d_c)/2$  to keep the analysis simple and still obtain reasonable results ( $D$  = pipe barrel height and  $d_c$  = critical depth, both in feet. See Figure F.14 for determination of  $d_c$ ).
- Column (11) - Friction Loss =  $S_f \times L$  [or  $S_f \times \text{Col.}(2)$ ]  
 where  $S_f$  is the friction slope or head loss per linear foot of pipe as determined by Manning's equation expressed in the form:  

$$S_f = (nV)^{2.48} / 2.22 R^{1.48}$$
- Column (12) - Hydraulic Grade Line (HGL) Elevation just inside the entrance of the pipe barrel; this is determined by adding the friction loss to the TW elevation:  

$$\text{Col.}(12) = \text{Col.}(11) + \text{Col.}(10)$$
  
 If this elevation falls below the pipe's inlet crown, it no longer represents the true HGL when computed in this manner. The true HGL will fall somewhere between the pipe's crown and either normal flow depth or critical flow depth, whichever is greater. To keep the analysis simple and still obtain reasonable results (i.e., erring on the conservative side), set the HGL elevation equal to the crown elevation.
- Column (13) - Entrance Head Loss =  $K_e \times V^2/2g$  [or  $K_e \times \text{Col.}(9)$ ]  
 where  $K_e$  = Entrance Loss Coefficient (from Table F.4). This is the head lost due to flow contractions at the pipe entrance.
- Column (14) - Exit Head Loss =  $1.0 \times V^2/2g$  or  $1.0 \times \text{Col.}(9)$   
 This is the velocity head lost or transferred downstream.
- Column (15) - Outlet Control Elevation =  $\text{Col.}(12) + \text{Col.}(13) + \text{Col.}(14)$   
 This is the maximum headwater elevation assuming the pipe's barrel and inlet/outlet characteristics are controlling capacity. It does not include structure losses or approach velocity considerations.
- Column (16) - Inlet Control Elevation (see Appendix F for computation of inlet control on culverts); this is the maximum headwater elevation assuming the pipe's inlet is controlling capacity. It does not include structure losses or approach velocity considerations.
- Column (17) - Approach Velocity Head; this is the amount of head/energy being supplied by the discharge from an upstream pipe or channel section, which serves to reduce the headwater elevation. If the discharge is from a pipe, the approach velocity head is equal to the barrel velocity head computed for the upstream pipe. If the upstream pipe outlet is significantly higher in elevation (as in a drop manhole) or lower in elevation such that its discharge energy would be dissipated, an approach velocity head of zero should be assumed.
- Column (18) - Bend Head Loss =  $K_b \times V^2/2g$  [or  $K_b \times \text{Col.}(17)$ ]  
 where  $K_b$  = Bend Loss Coefficient (from Figure F.7). This is the loss of head/energy required to change direction of flow in an access structure.
- Column (19) - Junction Head Loss. This is the loss in head/energy that results from the turbulence created when two or more streams are merged into one within the access structure. Figure F.8 may be used to determine this loss, or it may be computed using the following equations derived from Figure F.8:  


$$\text{Junction Head Loss} = K_j \times V^2/2g \text{ [or } K_j \times \text{Col.}(17)]$$
  
 where  $K_j$  is the Junction Loss Coefficient determined by:  

$$K_j = (Q_3/Q_1) / (1.18 + 0.63(Q_3/Q_1))$$
- Column (20) - Headwater (HW) Elevation; this is determined by combining the energy heads in Columns 17, 18, and 19 with the highest control elevation in either Column 15 or 16, as follows:  

$$\text{Col.}(20) = \text{Col.}(15 \text{ or } 16) - \text{Col.}(17) + \text{Col.}(18) + \text{Col.}(19)$$



## Figure F.5 Backwater Calculation Sheet Notes

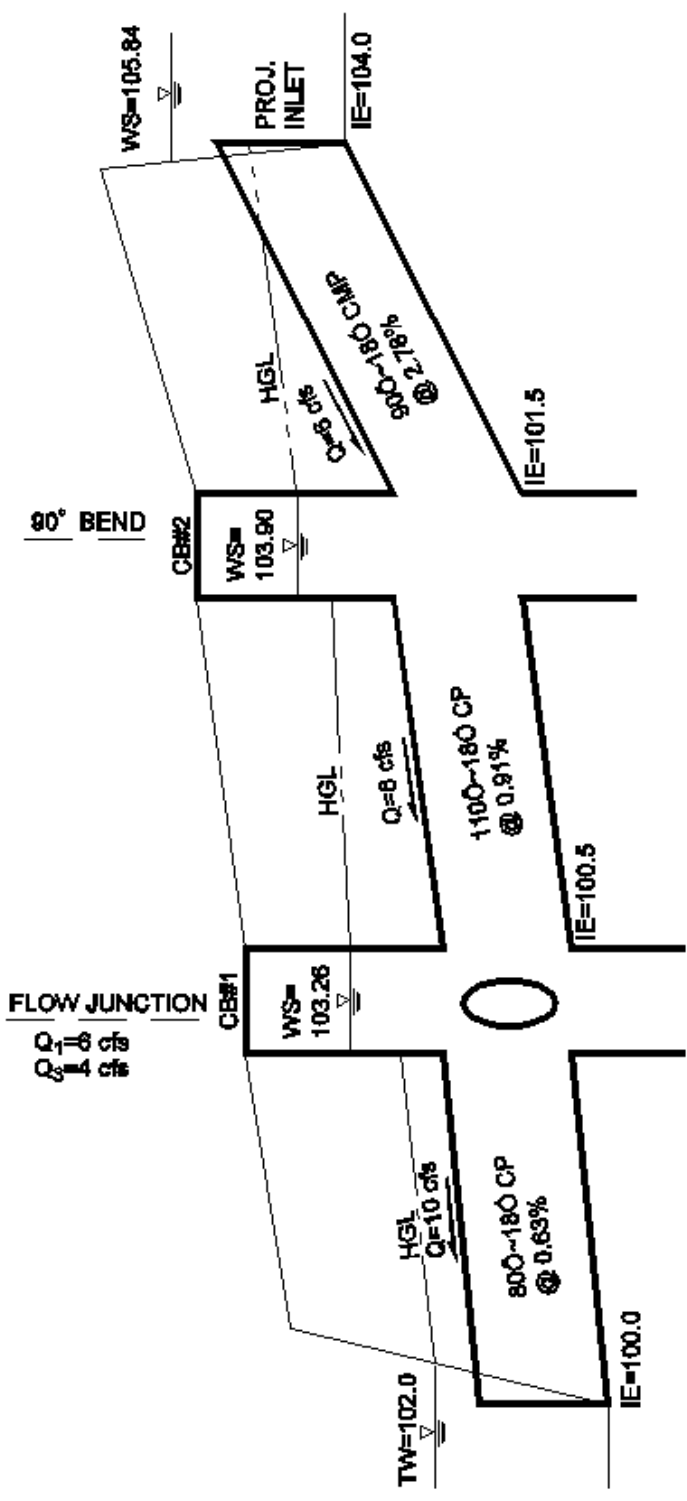

**BACKWATER CALCULATION SHEET**

Pipe Segment CB to CB	Q (cfs)	Length (ft)	Pipe Size	DnO Value	Outlet Elev (ft)	Inlet Elev (ft)	Barrel Area (sqft)	Barrel Vel (ft/s)	Barrel Vel Head (ft)	TW Elev (ft)	Friction Loss (ft)	Entr HGL Elev (ft)	(12)	Entr Head Loss (ft)	(13)	Exit Head Loss (ft)	(14)	Select the greater elevation				HW Elev (ft)
																		(15)	(16)	(17)	(18)	
1	10	80	180	0.012	100.00	100.50	1.77	5.66	0.50	102.00	0.82	102.82	0.25	0.25	0.50	0.50	103.37	102.75	-0.18	0.002	0.07	103.26
2	6	110	180	0.012	100.50	101.50	1.77	3.38	0.16	103.26	0.31	103.57	0.08	0.08	0.16	103.84	102.95	-0.18	0.24	0.0	103.90	
Inlet	6	90	180	0.024	101.50	104.00	1.77	3.38	0.18	103.90	1.00	104.90	0.18	0.18	0.18	105.84	105.60	-0.0	0.0	0.0	105.84	



Figure F.6  
Backwater Pipe Calculation  
Example


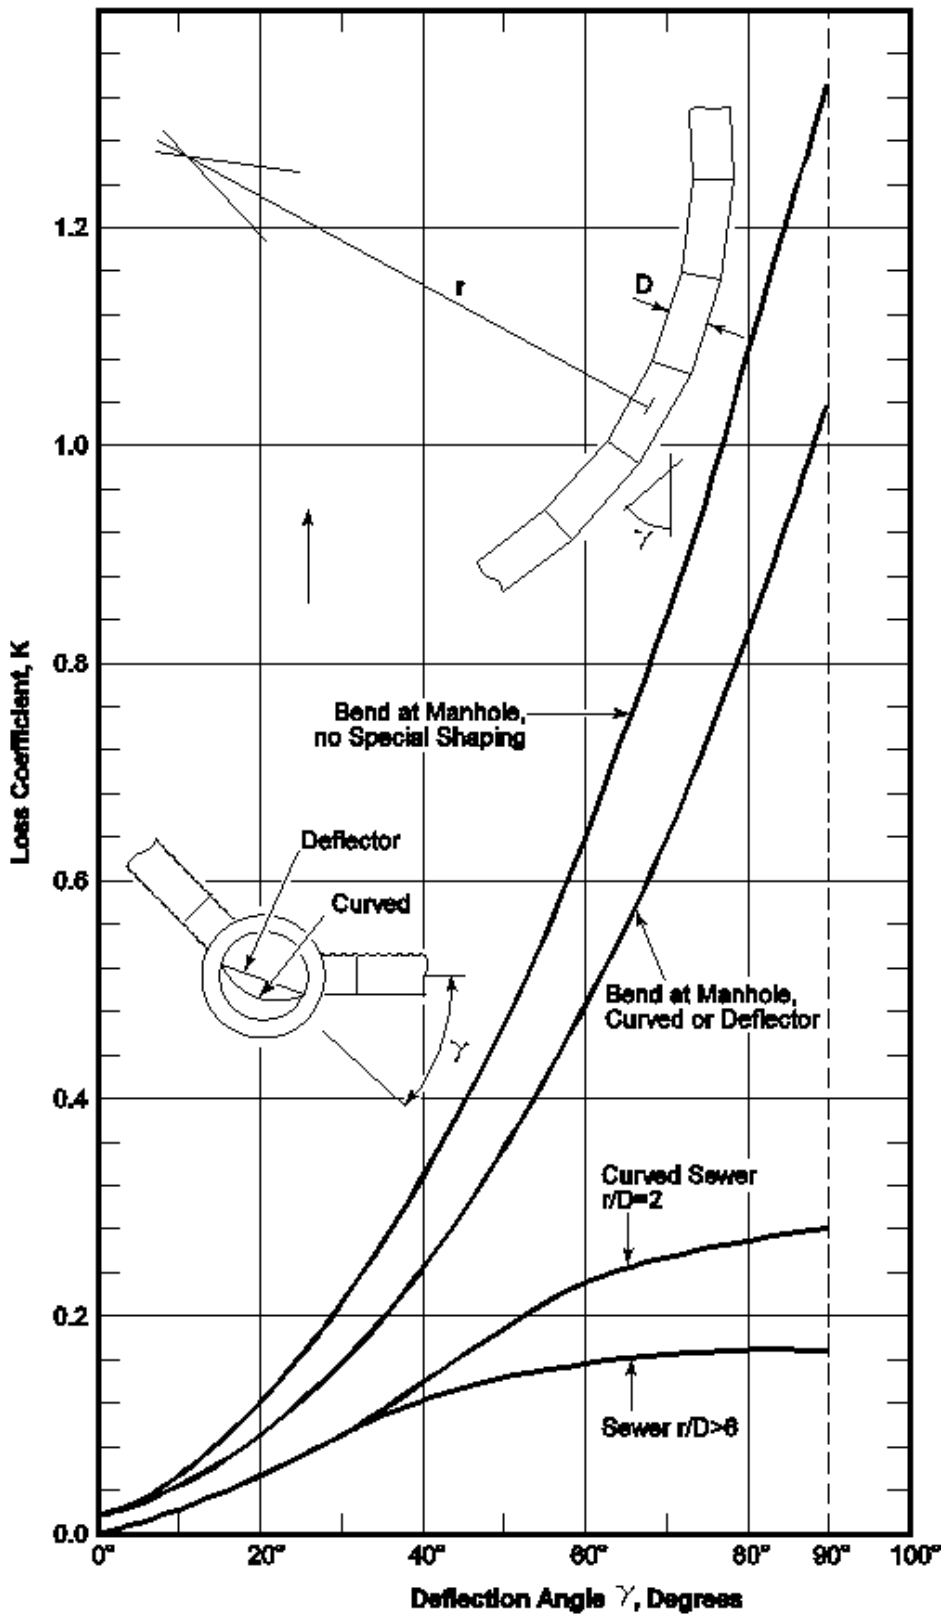



Figure F.7  
Bend Head Losses in Structure

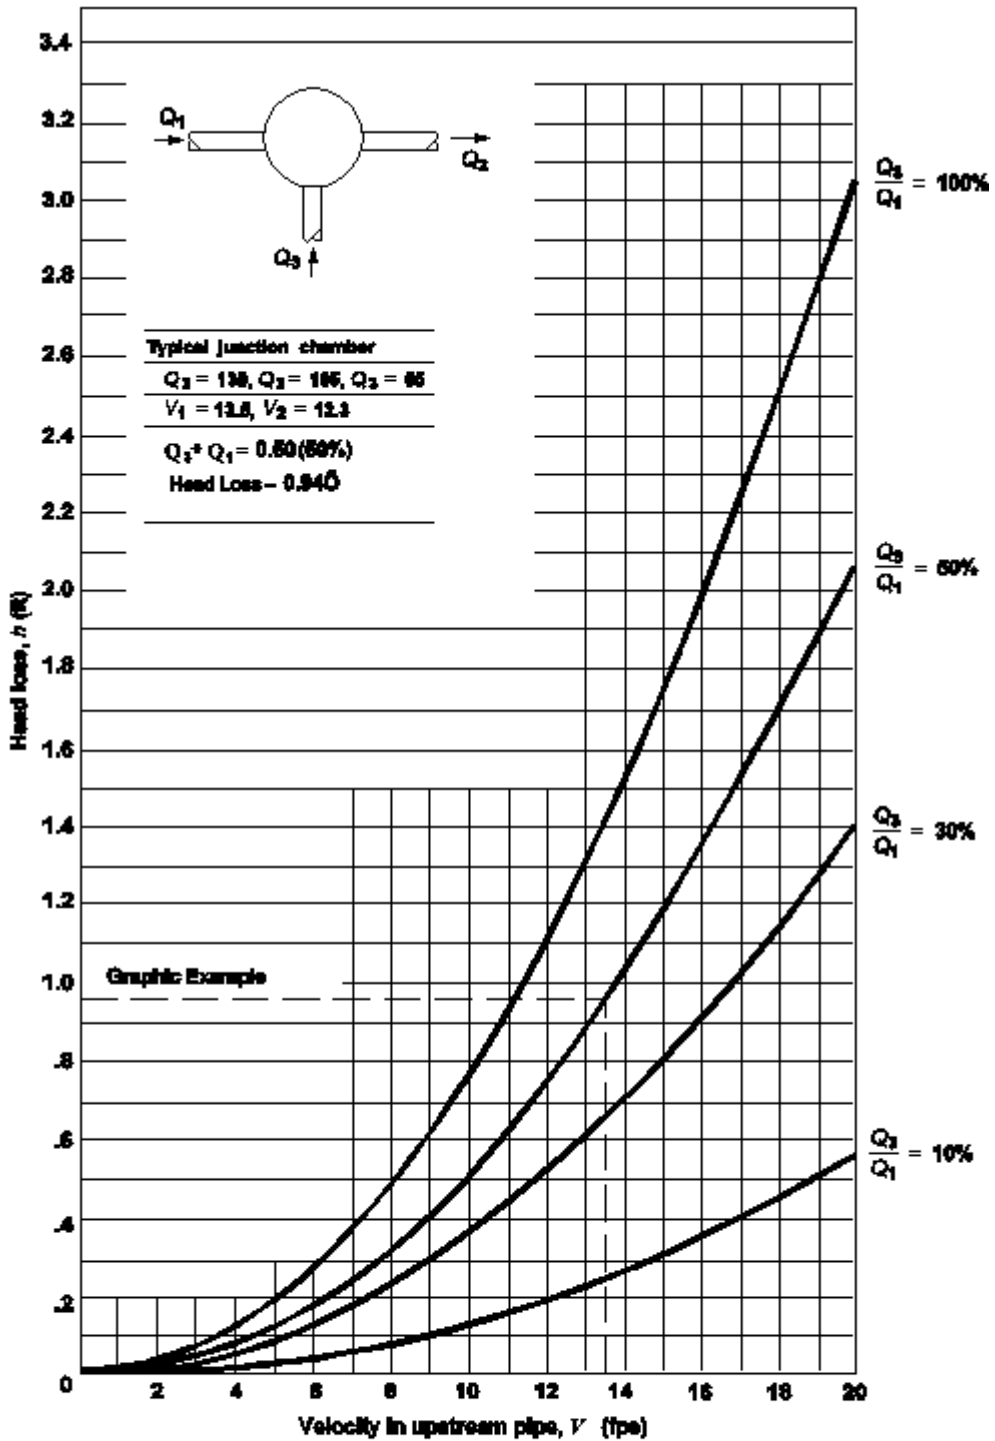


Source: Baltimore County Department of Public Works




Figure F.8  
Junction Head Loss in Structure

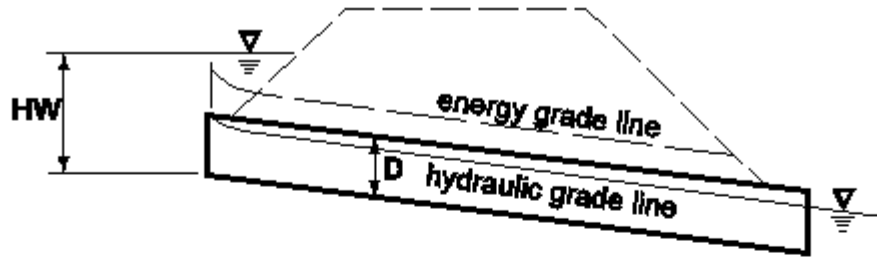

**Inlet Control - Submerged Inlet**

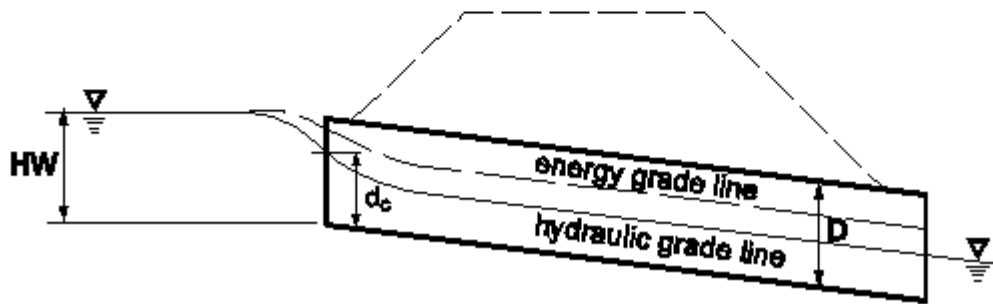

**Inlet Control - Unsubmerged Inlet**

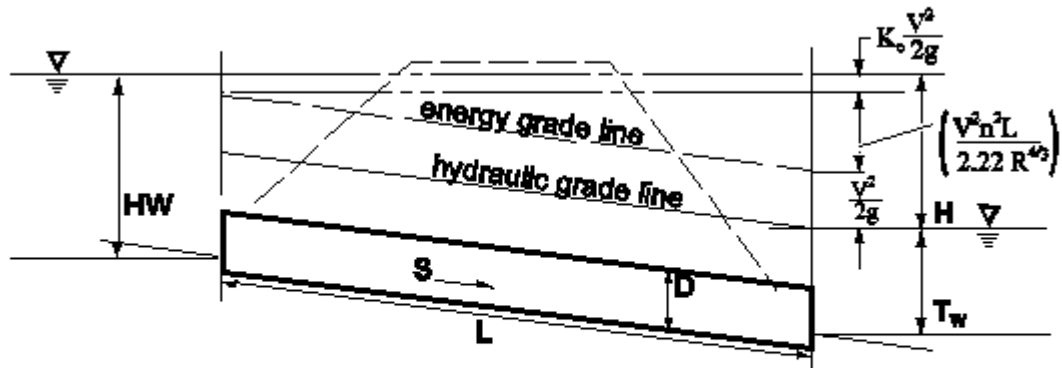

**Outlet Control - Submerged Inlet and Outlet**


**NOTE:** See FHWA no. 5 for other possible conditions



Figure F.9  
Inlet/Outlet Control Conditions




\\herra\ra.local\herra\seattle\proj\2019\19-07025-000\CAD\Source\102419\_Kitsap\Drawings\Files\from\_Ecology\New with template\Fig.F.10HeadwaterDepthForSmoothInteriorPipeCulverts\WithinletControl.dwg

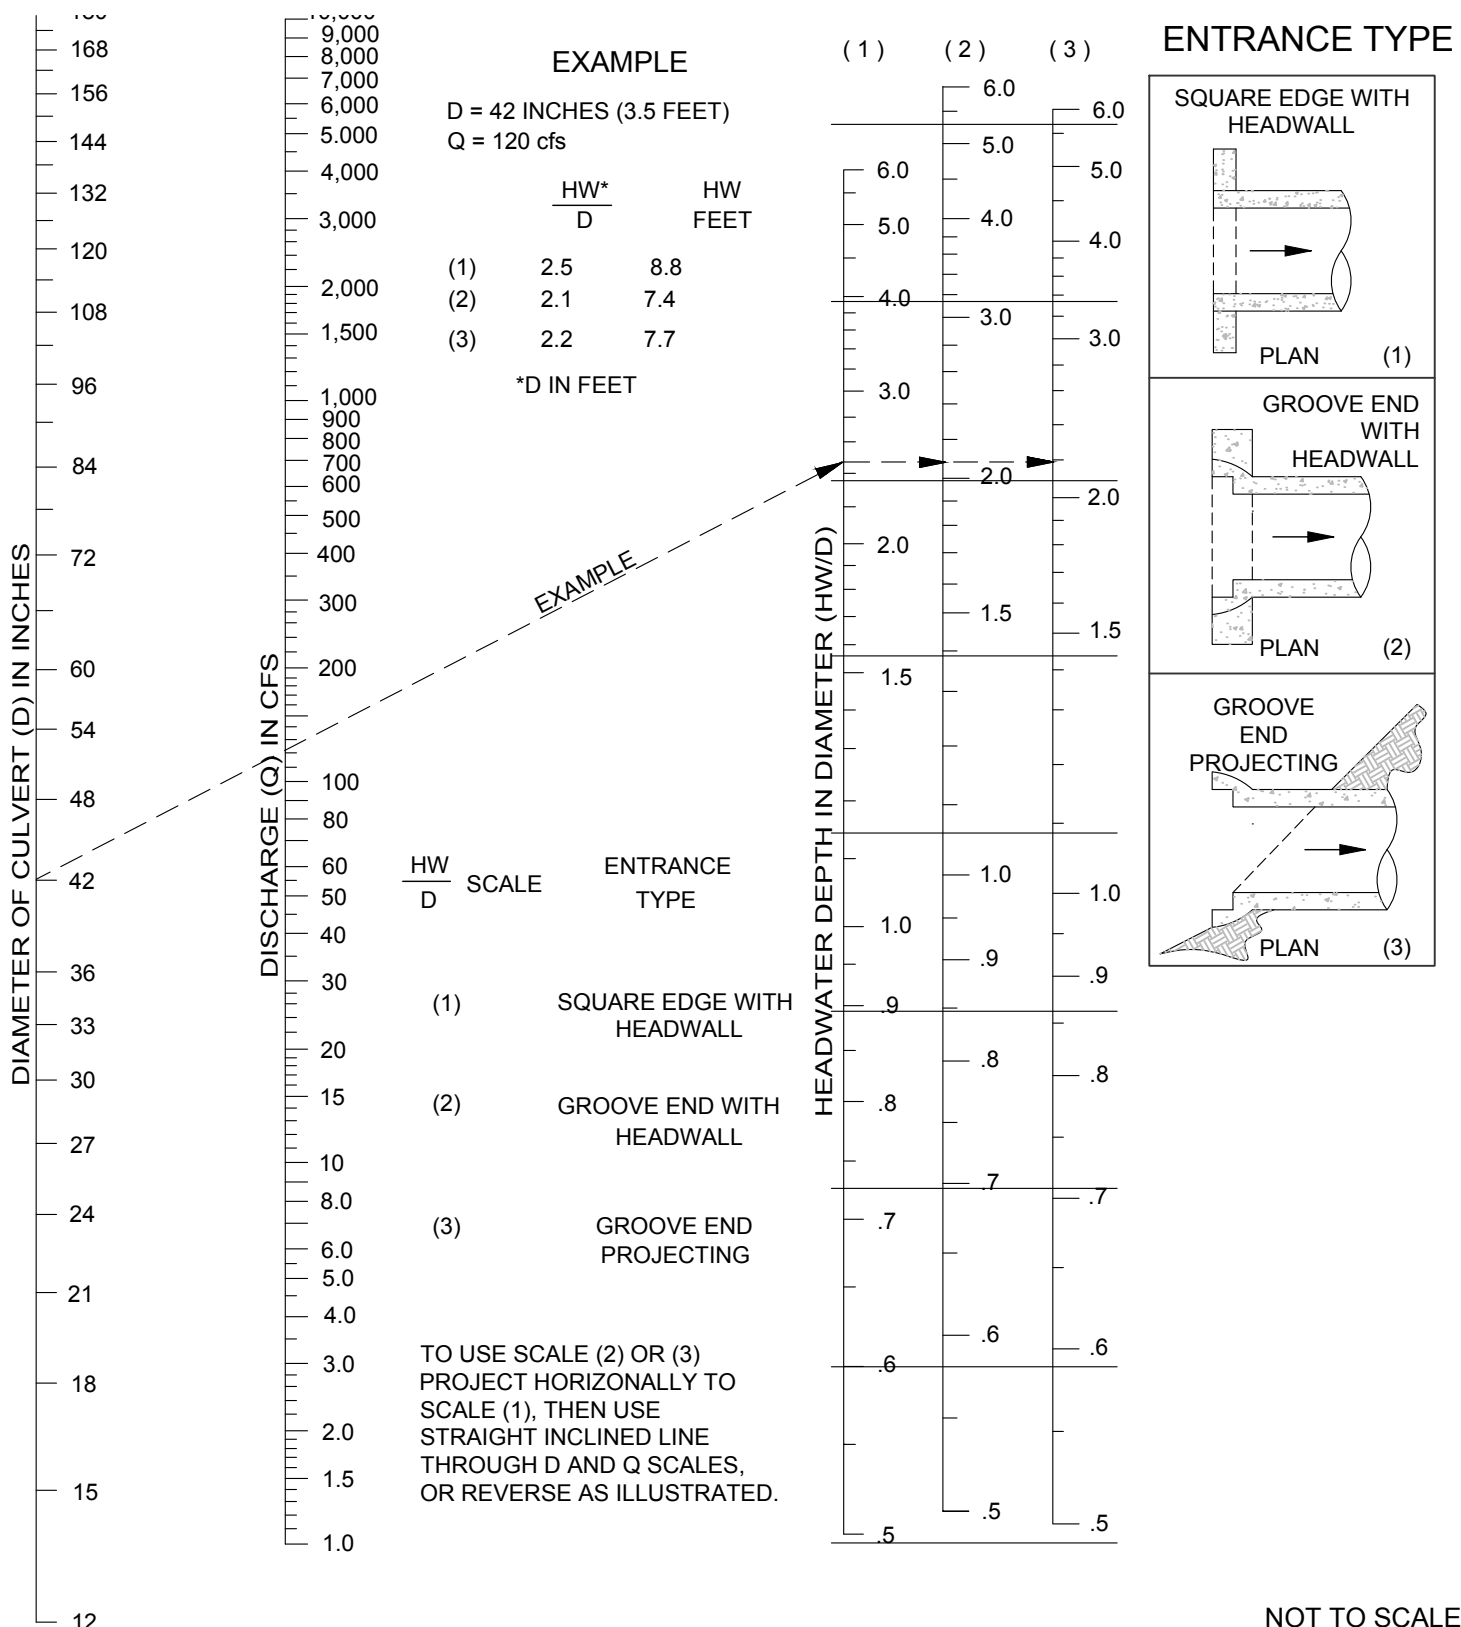

**Figure F.10**  
**Headwater Depth for Smooth Interior Pipe Culverts with Inlet Control**

\\herra\ra.local\herra\seattle\proj\2019\19-07028-000\CAD\Source\102419\_Kitsap\Drawings Files\Files from\_Ecology\New with template\Fig.F.11 Headwater Depth for Corrugated Pipe Culverts with Inlet Control.dwg

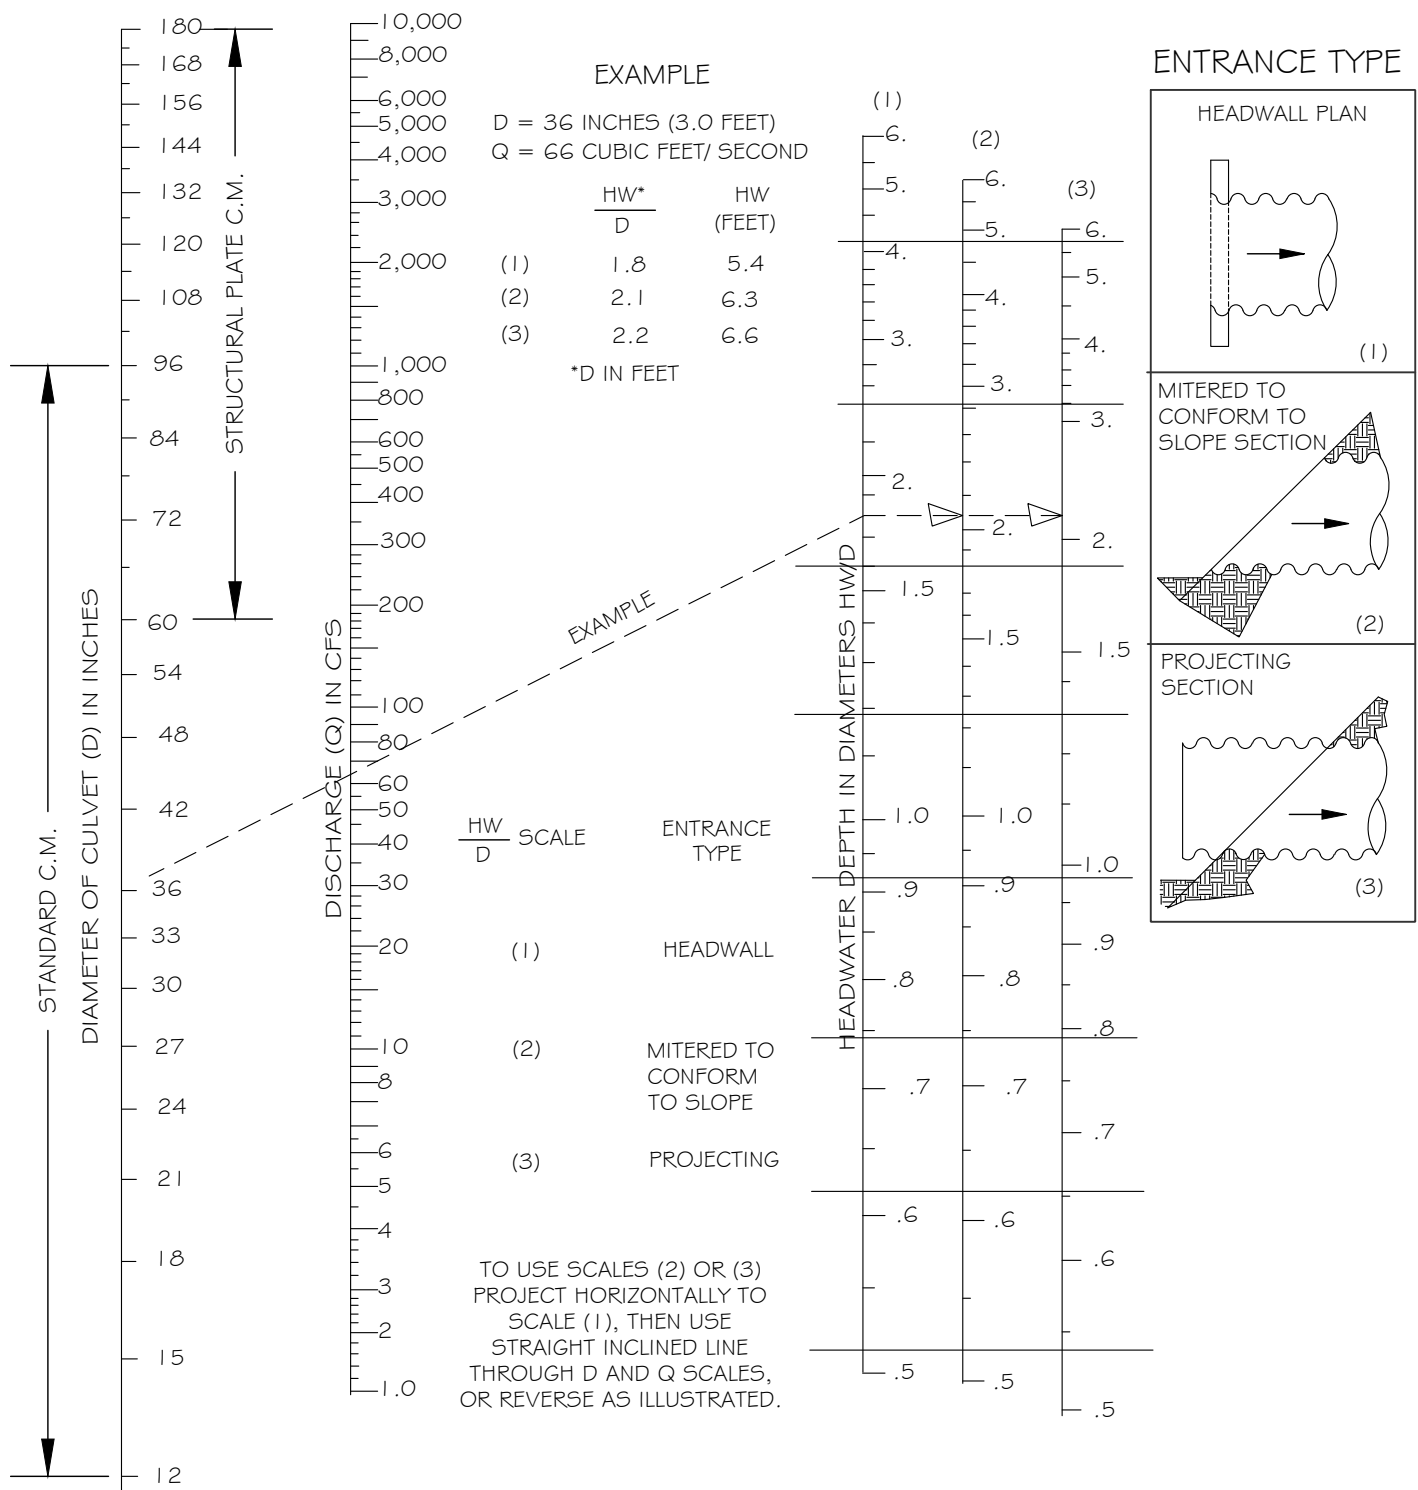

NOT TO SCALE



**Figure F.11**  
**Headwater Depth for Corrugated Pipe Culverts with Inlet Control**

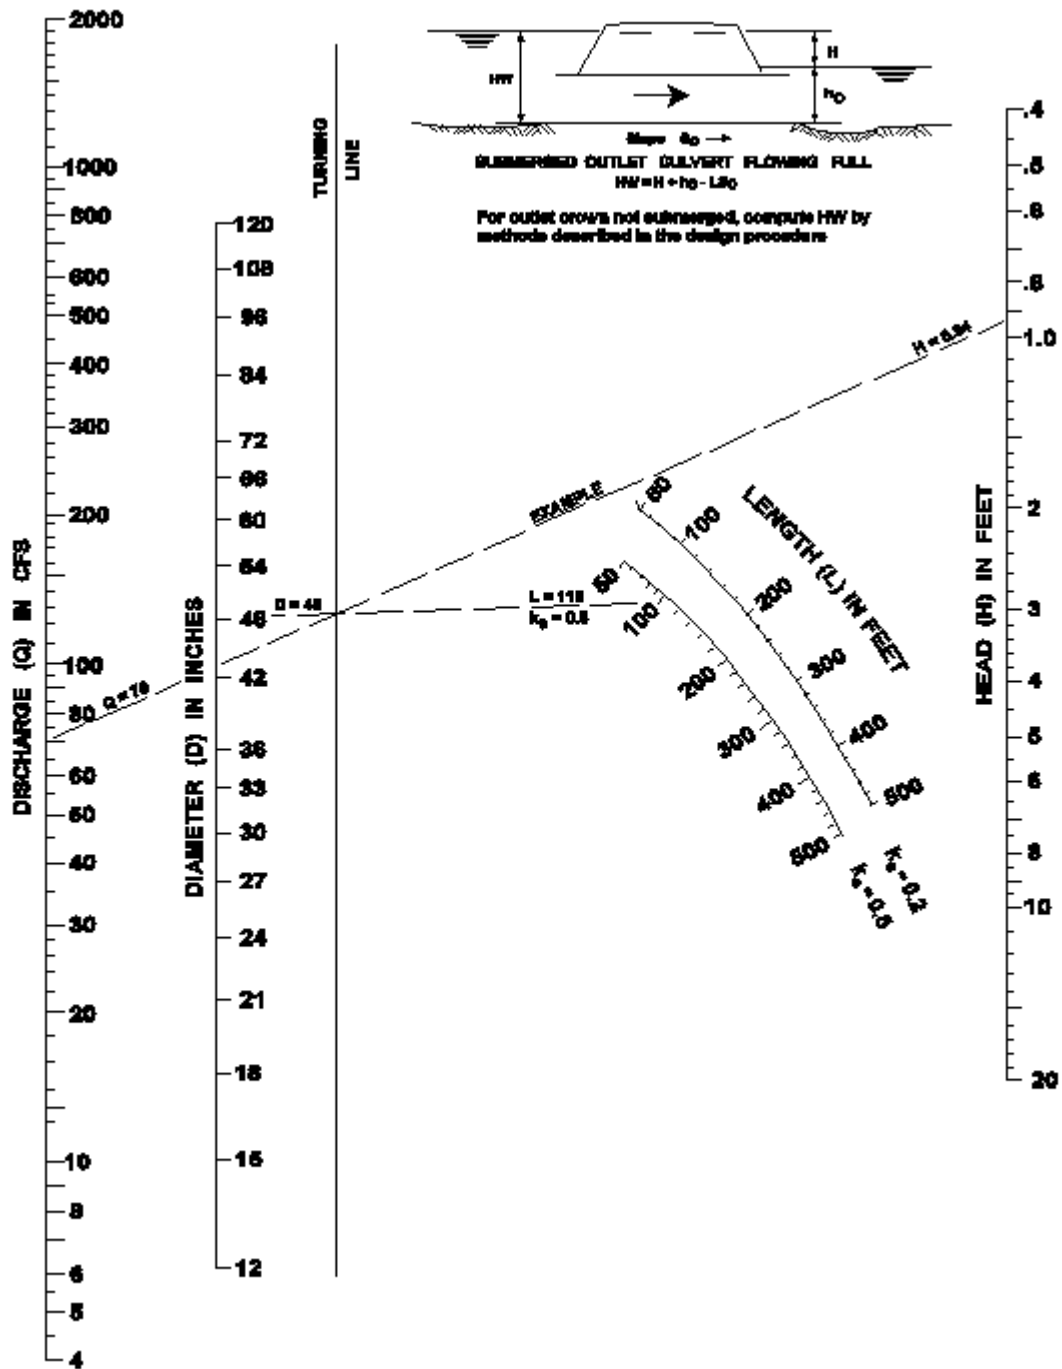


Figure F.12  
 Head for Culverts (Pipe with  $n=0.012$ ) Flowing Full with Outlet Control


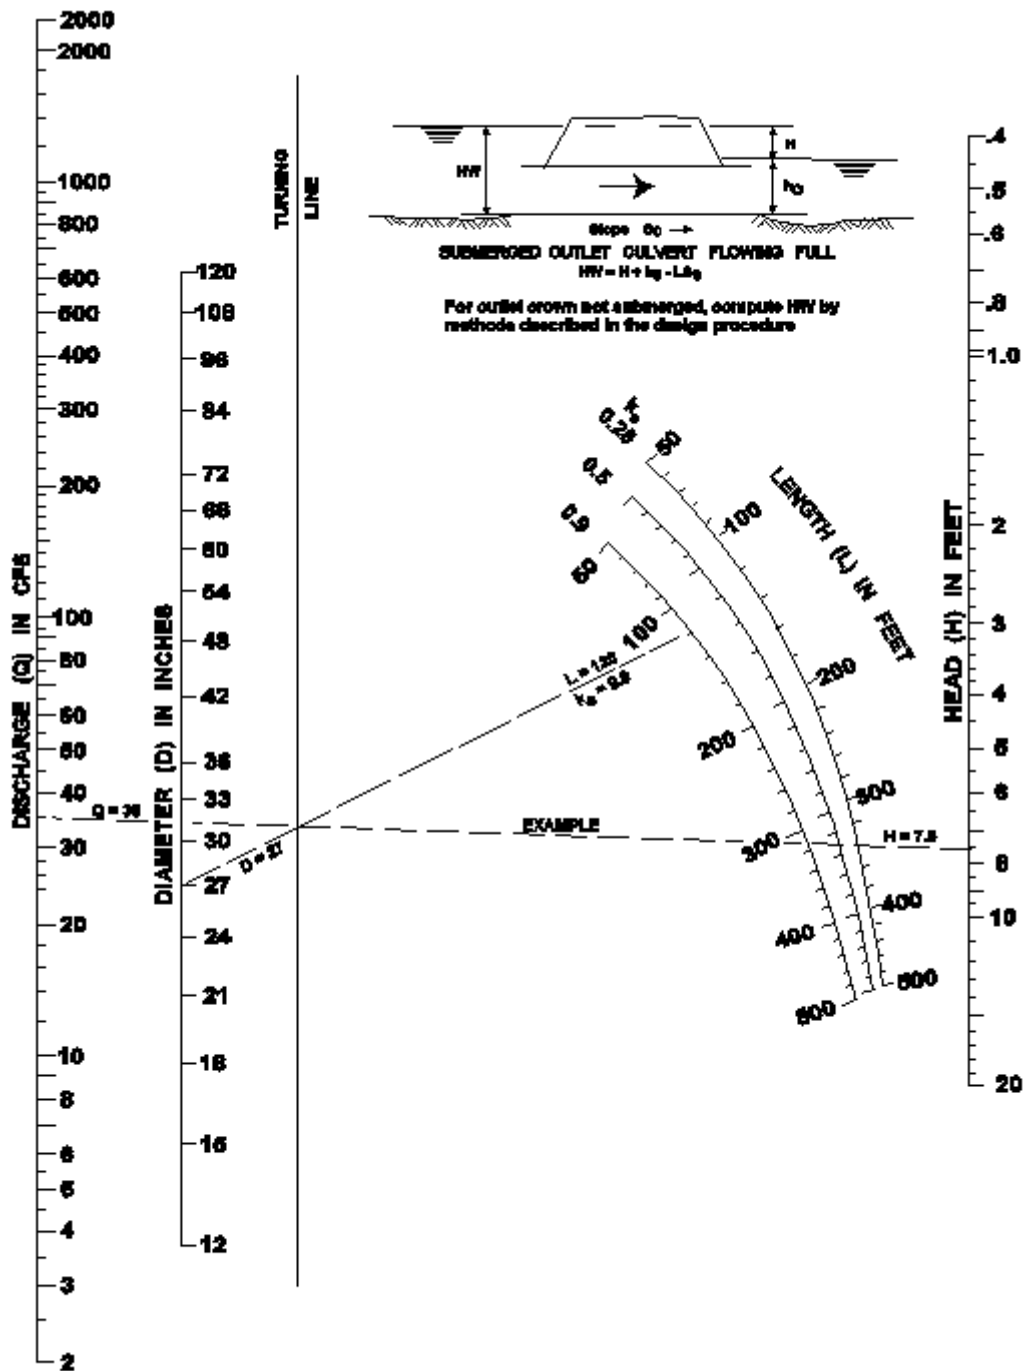


Figure F.13  
 Head for Culverts (Pipe with  $n=0.024$ ) Flowing Full with Outlet Control

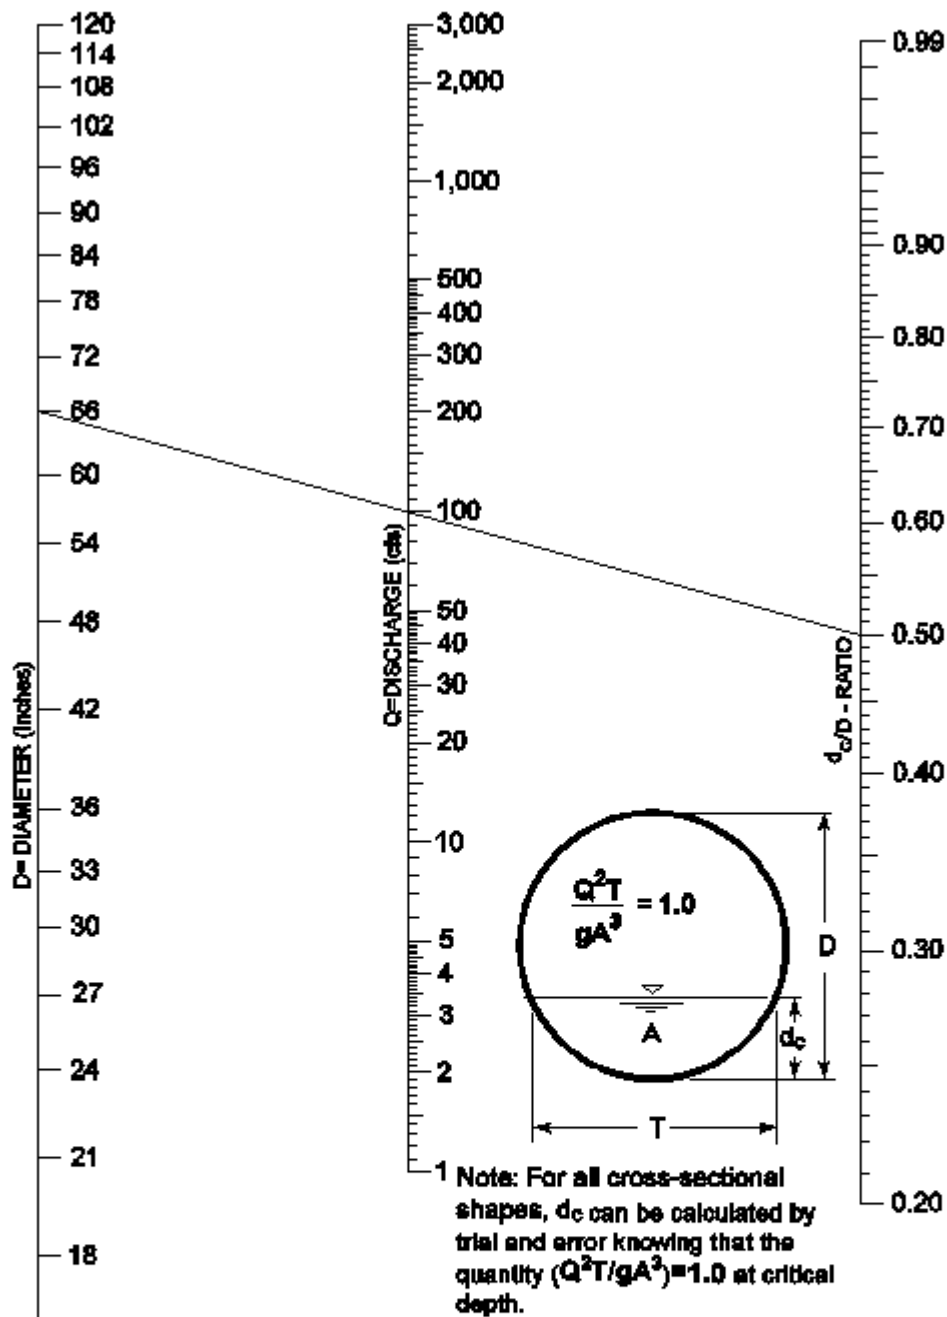

**EXAMPLE**

D = 66 inches, Q = 100cfs  
 $d_c/D$  - Ratio = 0.50  
 $d_c = (0.50)(66 \text{ inches}) = 33 \text{ inches} \sqrt{(12 \text{ inches/ft})}$   
 $d_c = 2.75 \text{ feet}$



Figure F.14  
 Critical Depth of Flow for Circular  
 Culverts



$y$	$A$	$R$	$R^{4/3}$	$V$	$\alpha V^3/2g$	$E$	$\Delta E$	$S_f$	$S_f$	$S_o - S_f$	$\Delta x$	$x$
-1	-2	-3	-4	-5	-6	-7	-8	-9	-10	-11	-12	-13
6	72	2.68	3.72	0.42	0.0031	6.0031	-	0.00002	-	-	-	-
5.5	60.5	2.46	3.31	0.5	0.004	5.504	0.499	0.00003	0.000025	0.00698	71.5	71.5
5	50	2.24	2.92	0.6	0.0064	5.0064	0.4976	0.00005	0.00004	0.00696	71.49	142.99
4.5	40.5	2.01	2.54	0.74	0.0098	4.5098	0.4966	0.00009	0.00007	0.00693	71.64	214.63
4	32	1.79	2.17	0.94	0.0157	4.0157	0.4941	0.00016	0.000127	0.00687	71.89	286.52
3.5	24.5	1.57	1.82	1.22	0.0268	3.5268	0.4889	0.00033	0.000246	0.00675	72.38	358.9
3	18	1.34	1.48	1.67	0.0496	3.0496	0.4772	0.00076	0.000547	0.00645	73.95	432.85
2.5	12.5	1.12	1.16	2.4	0.1029	2.6029	0.4467	0.00201	0.001387	0.00561	79.58	512.43
2	8	0.89	0.86	3.75	0.2511	2.2511	0.3518	0.00663	0.00432	0.00268	131.27	643.7

The step computations are carried out as shown in the above table. The values in each column of the table are explained as follows:

- Col. 1. Depth of flow (ft) assigned from 6 to 2 feet
- Col. 2. Water area (ft<sup>2</sup>) corresponding to depth  $y$  in Col. 1
- Col. 3. Hydraulic radius (ft) corresponding to  $y$  in Col. 1
- Col. 4. Four-thirds power of the hydraulic radius
- Col. 5. Mean velocity (fps) obtained by dividing  $Q$  (30 cfs) by the water area in Col. 2
- Col. 6. Velocity head (ft)
- Col. 7. Specific energy (ft) obtained by adding the velocity head in Col. 6 to depth of flow in Col. 1
- Col. 8. Change of specific energy (ft) equal to the difference between the  $E$  value in Col. 7 and that of the previous step.
- Col. 9. Friction slope  $S_f$ , computed from  $V$  as given in Col. 5 and  $R^{4/3}$  in Col. 4
- Col.10. Average friction slope between the steps, equal to the arithmetic mean of the friction slope just computed in Col. 9 and that of the previous step
- Col.11. Difference between the bottom slope,  $S_o$ , and the average friction slope,  $S_f$
- Col.12. Length of the reach (ft) between the consecutive steps;  
Computed by  $x = E/(S_o - S_f)$  or by dividing the value in Col. 8 by the value in Col. 11
- Col.13. Distance from the beginning point to the section under consideration. This is equal to the cumulative sum of the values in Col. 12 computed for previous steps.



Figure F.16  
Open Channel Flow Profile  
Computation (Example)



**Example Level Slope, Embedded Stone**

$V = 0$  ft. per sec.  
 $W = 8.5$  lbs.


$$V = y (2g)^{1/2} \left( \frac{w_r - w_w}{w_w} \right)^{1/2} (\cos \theta - \sin \theta)^{1/2} d_g^{1/2}$$

$W = \frac{2}{3} y d_g^3 w_r$  where  $w_r = 165$  lbs. per ft.<sup>3</sup>  
 $w_w = 62.4$  lbs. per ft.<sup>3</sup>

High Turbulence, use  $W = 28$  lbs.

$d_g = 0.66$  ft. (8")

— Embedded Stone ( $y = 1.20$ )  
 - - - Non Embedded Stone ( $y = 0.86$ )

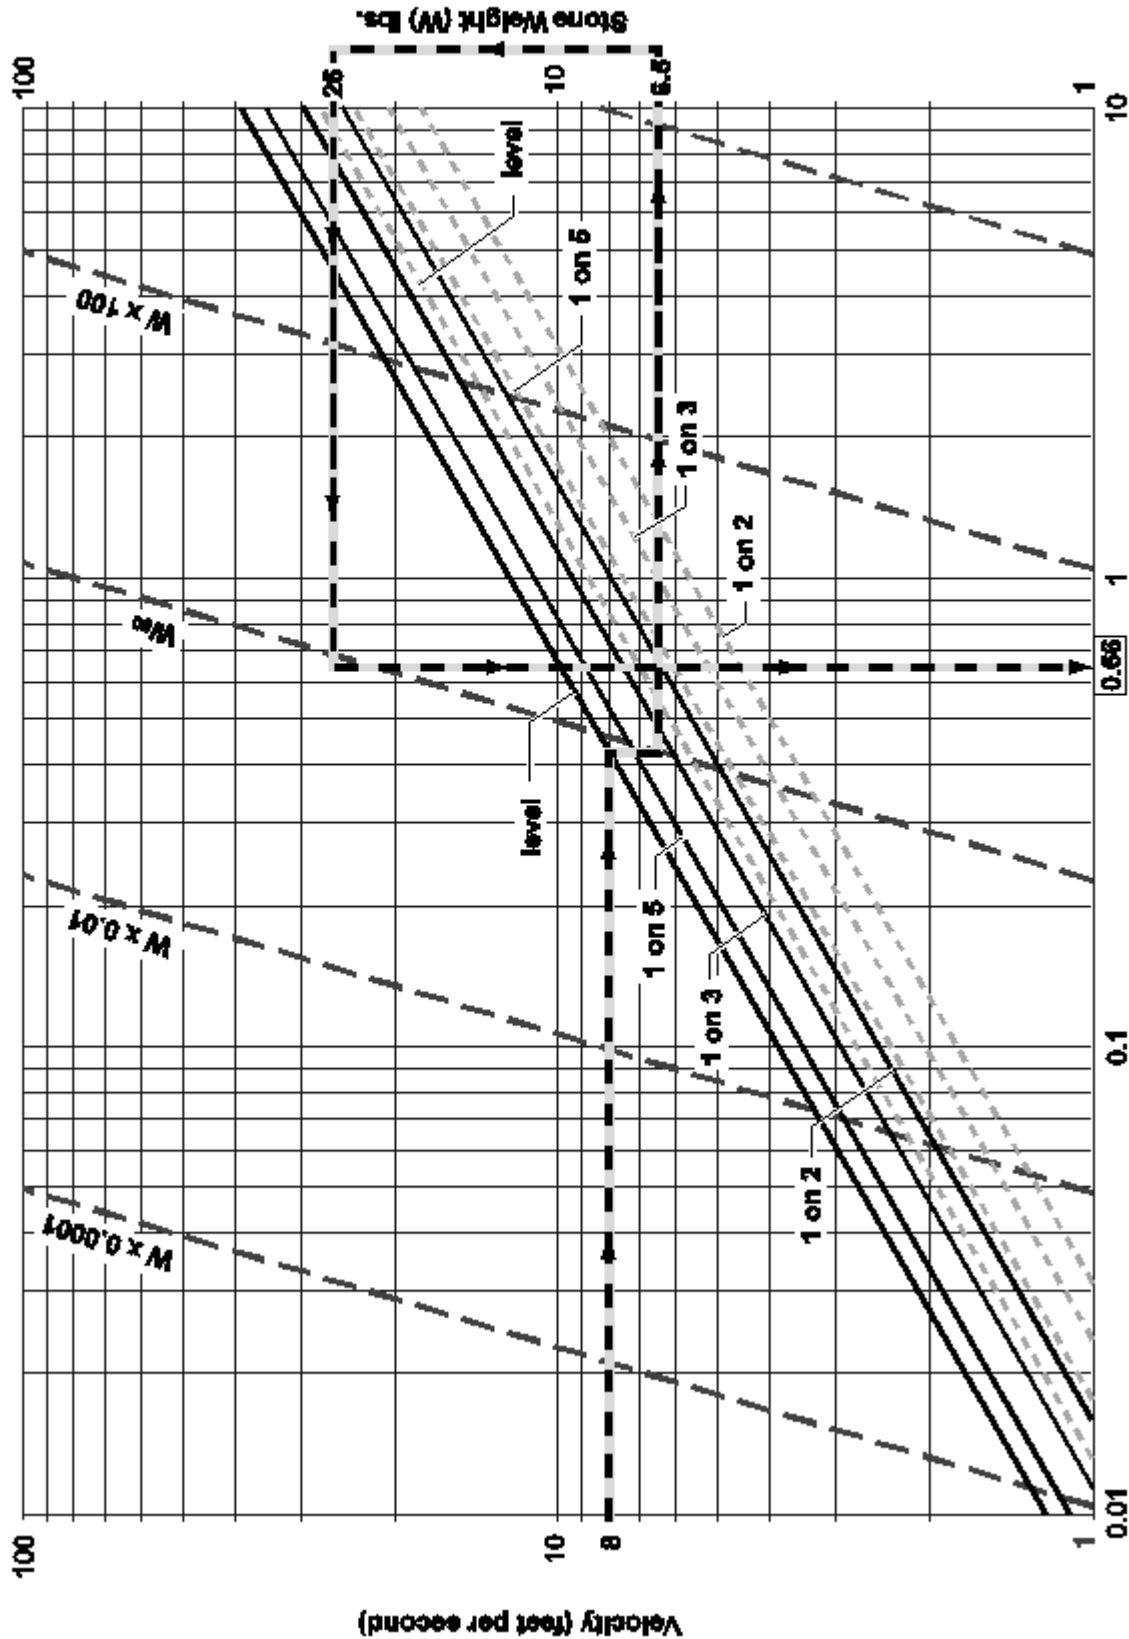

(After Cox, 1958)

Equivalent Spherical Stone Diameter (dg) feet

Figure F.17  
 Mean Channel Velocity vs  
 Medium Stone Weight and  
 Equivalent Stone Diameter



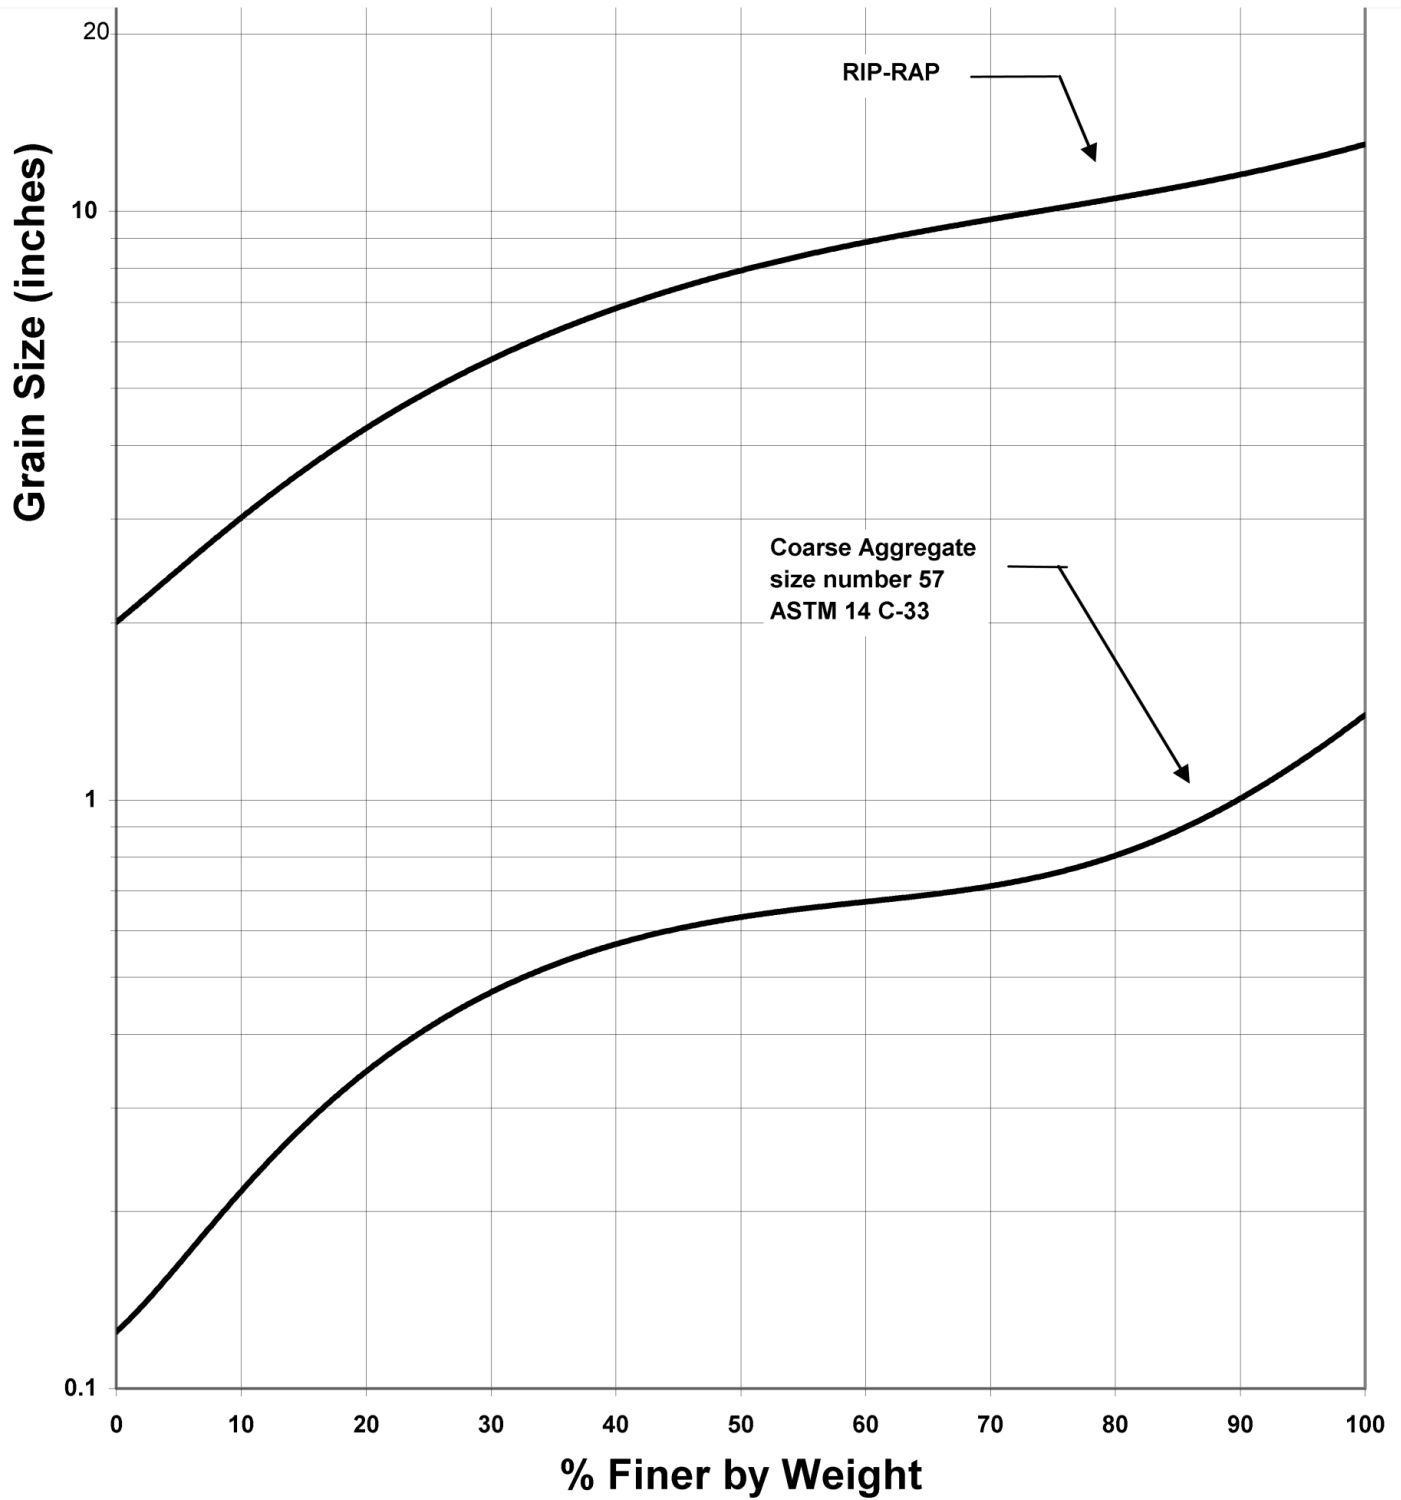


Figure F.18  
Riprap/Filter Example Gradation  
Curve