

East Port Orchard Drainage Study



EPO Basin Summary

- CB 1
- CB 2
- CMH
- OWS
- OWS 1
- OWS 2
- ▲ TIDE GATE
- VAULT
- CULVERT
- DITCH
- PIPE
- SWALE
- TRENCH
- Problem Area - RW Beck 11-2004
- Proposed Pipe

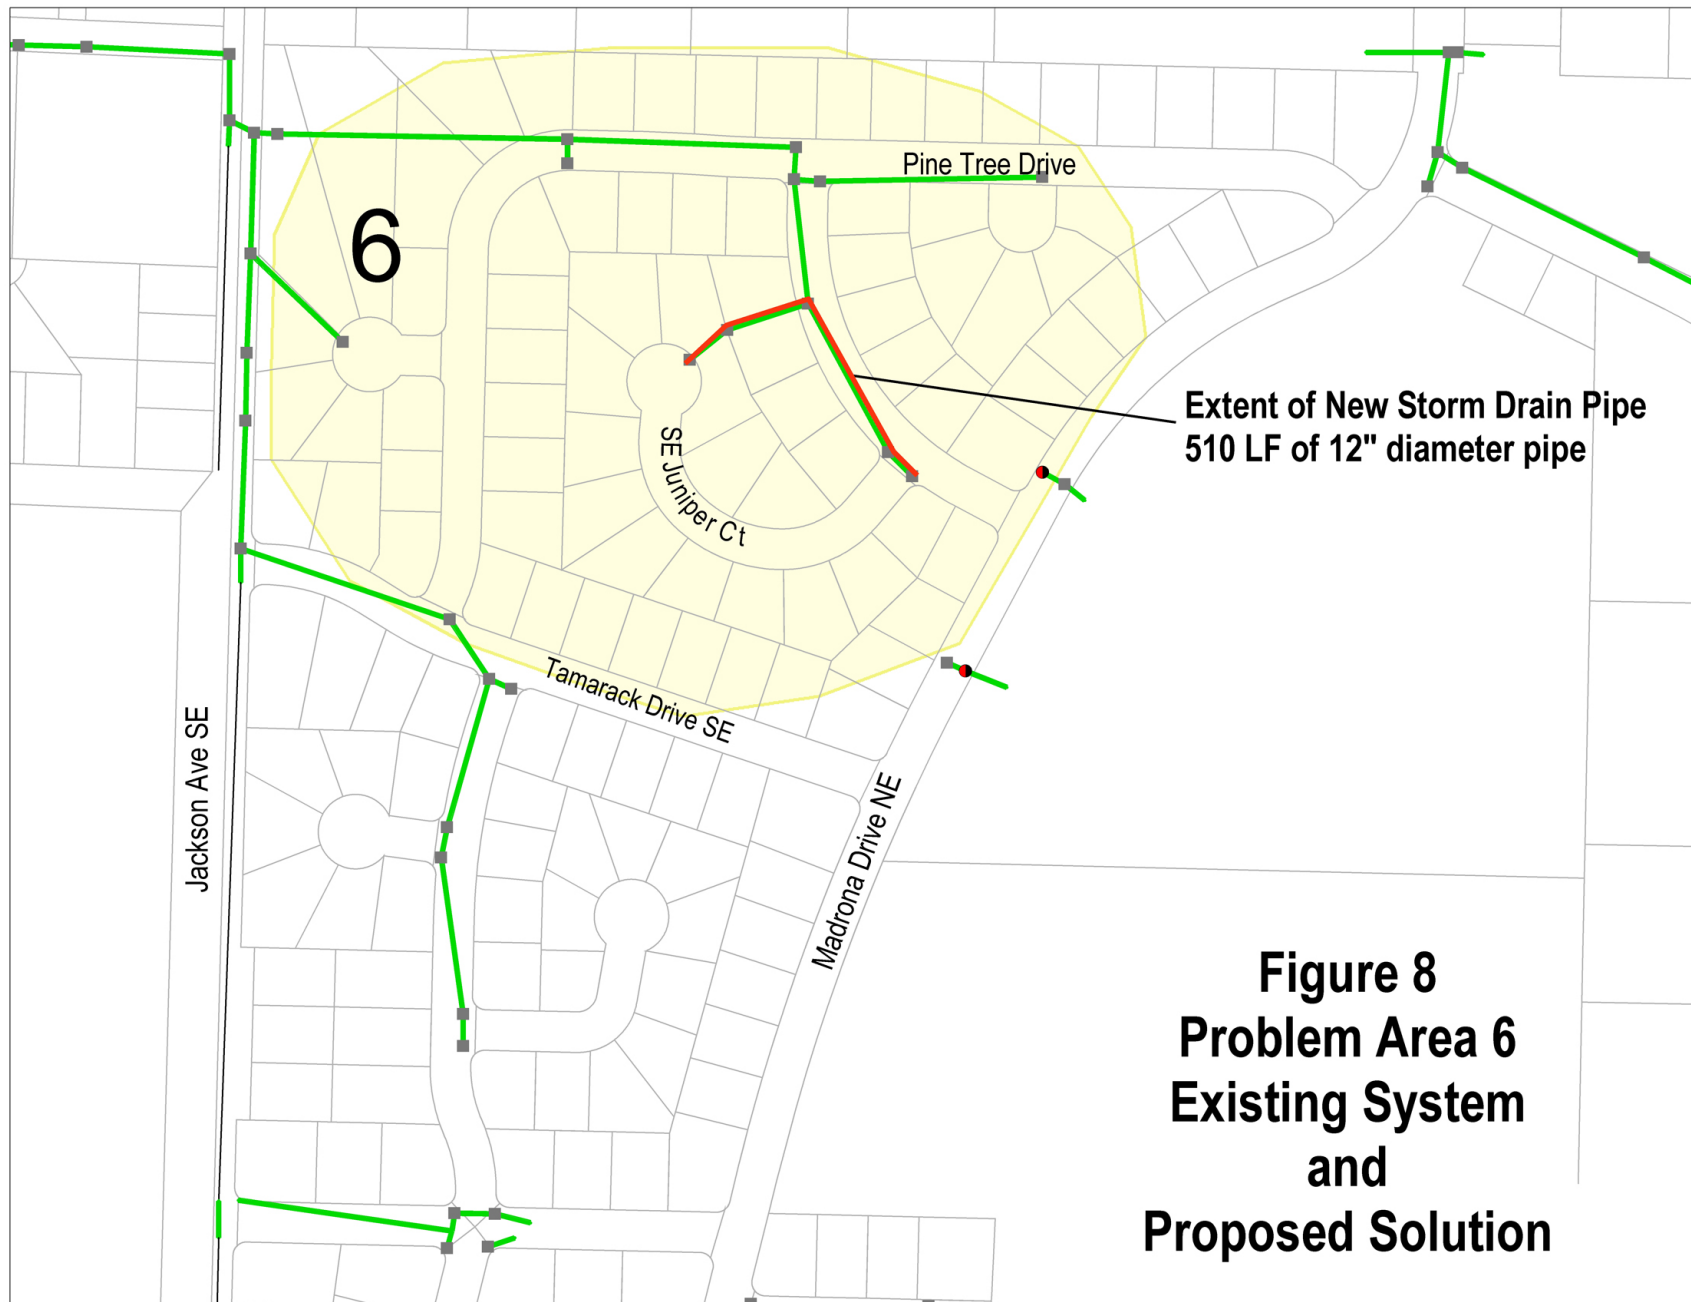


Figure 8
Problem Area 6
Existing System
and
Proposed Solution