


WILD CAT LAKE PICNIC SHELTER - 2/14/18 REVISED PLAN SHOWING APPROXIMATE LOCATION OF SHELTER REDUCED TREE LINE.

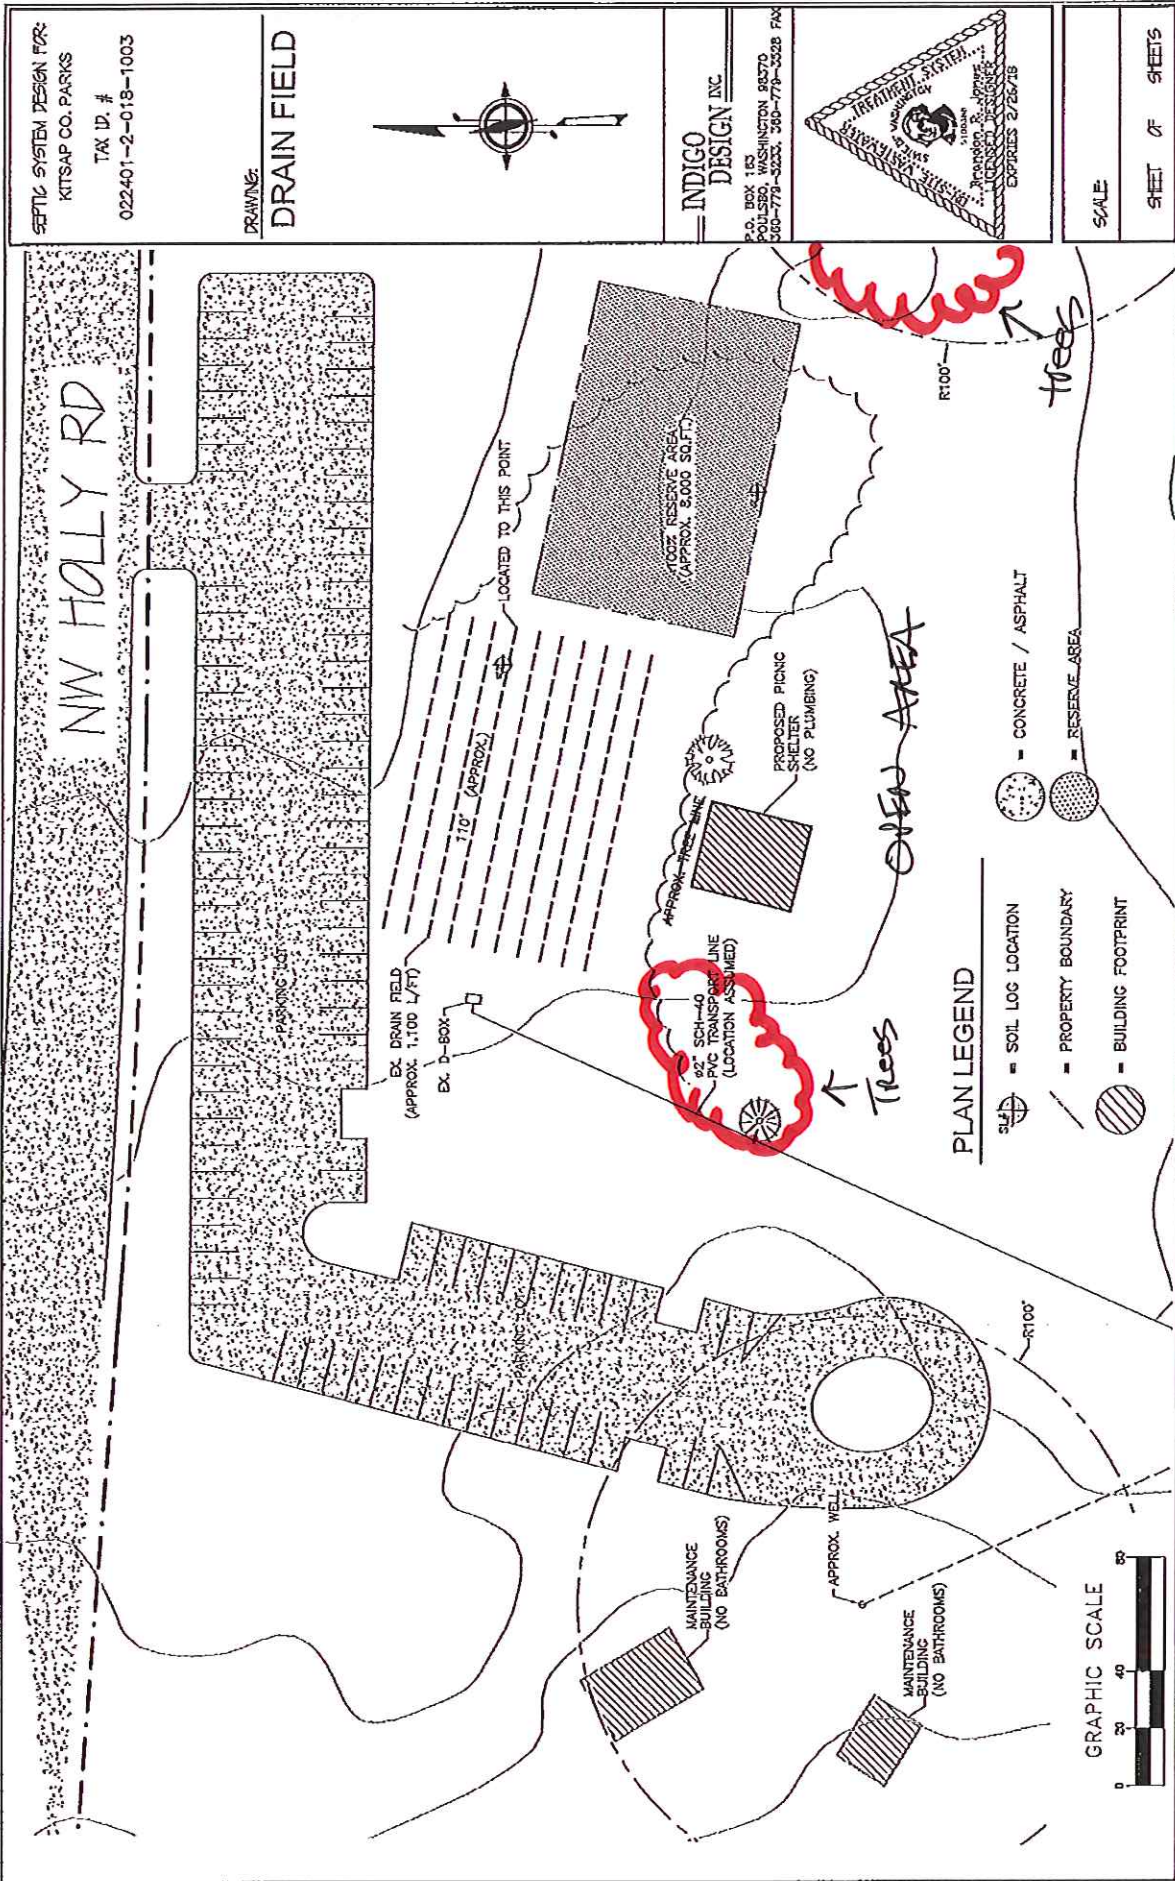


SEPTIC SYSTEM DESIGN FOR:
KITSAP CO. PARKS
TAX ID. #
022401-2-018-1003

DRAWING:
DRAIN FIELD



INDIGO DESIGN INC
P.O. BOX 183
POLLESDO, WASHINGTON 98270
360-778-3222, 360-778-3228 FAX

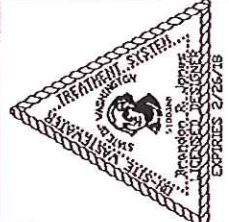

SCALE
SHEET OF SHEETS