


Chico Bay

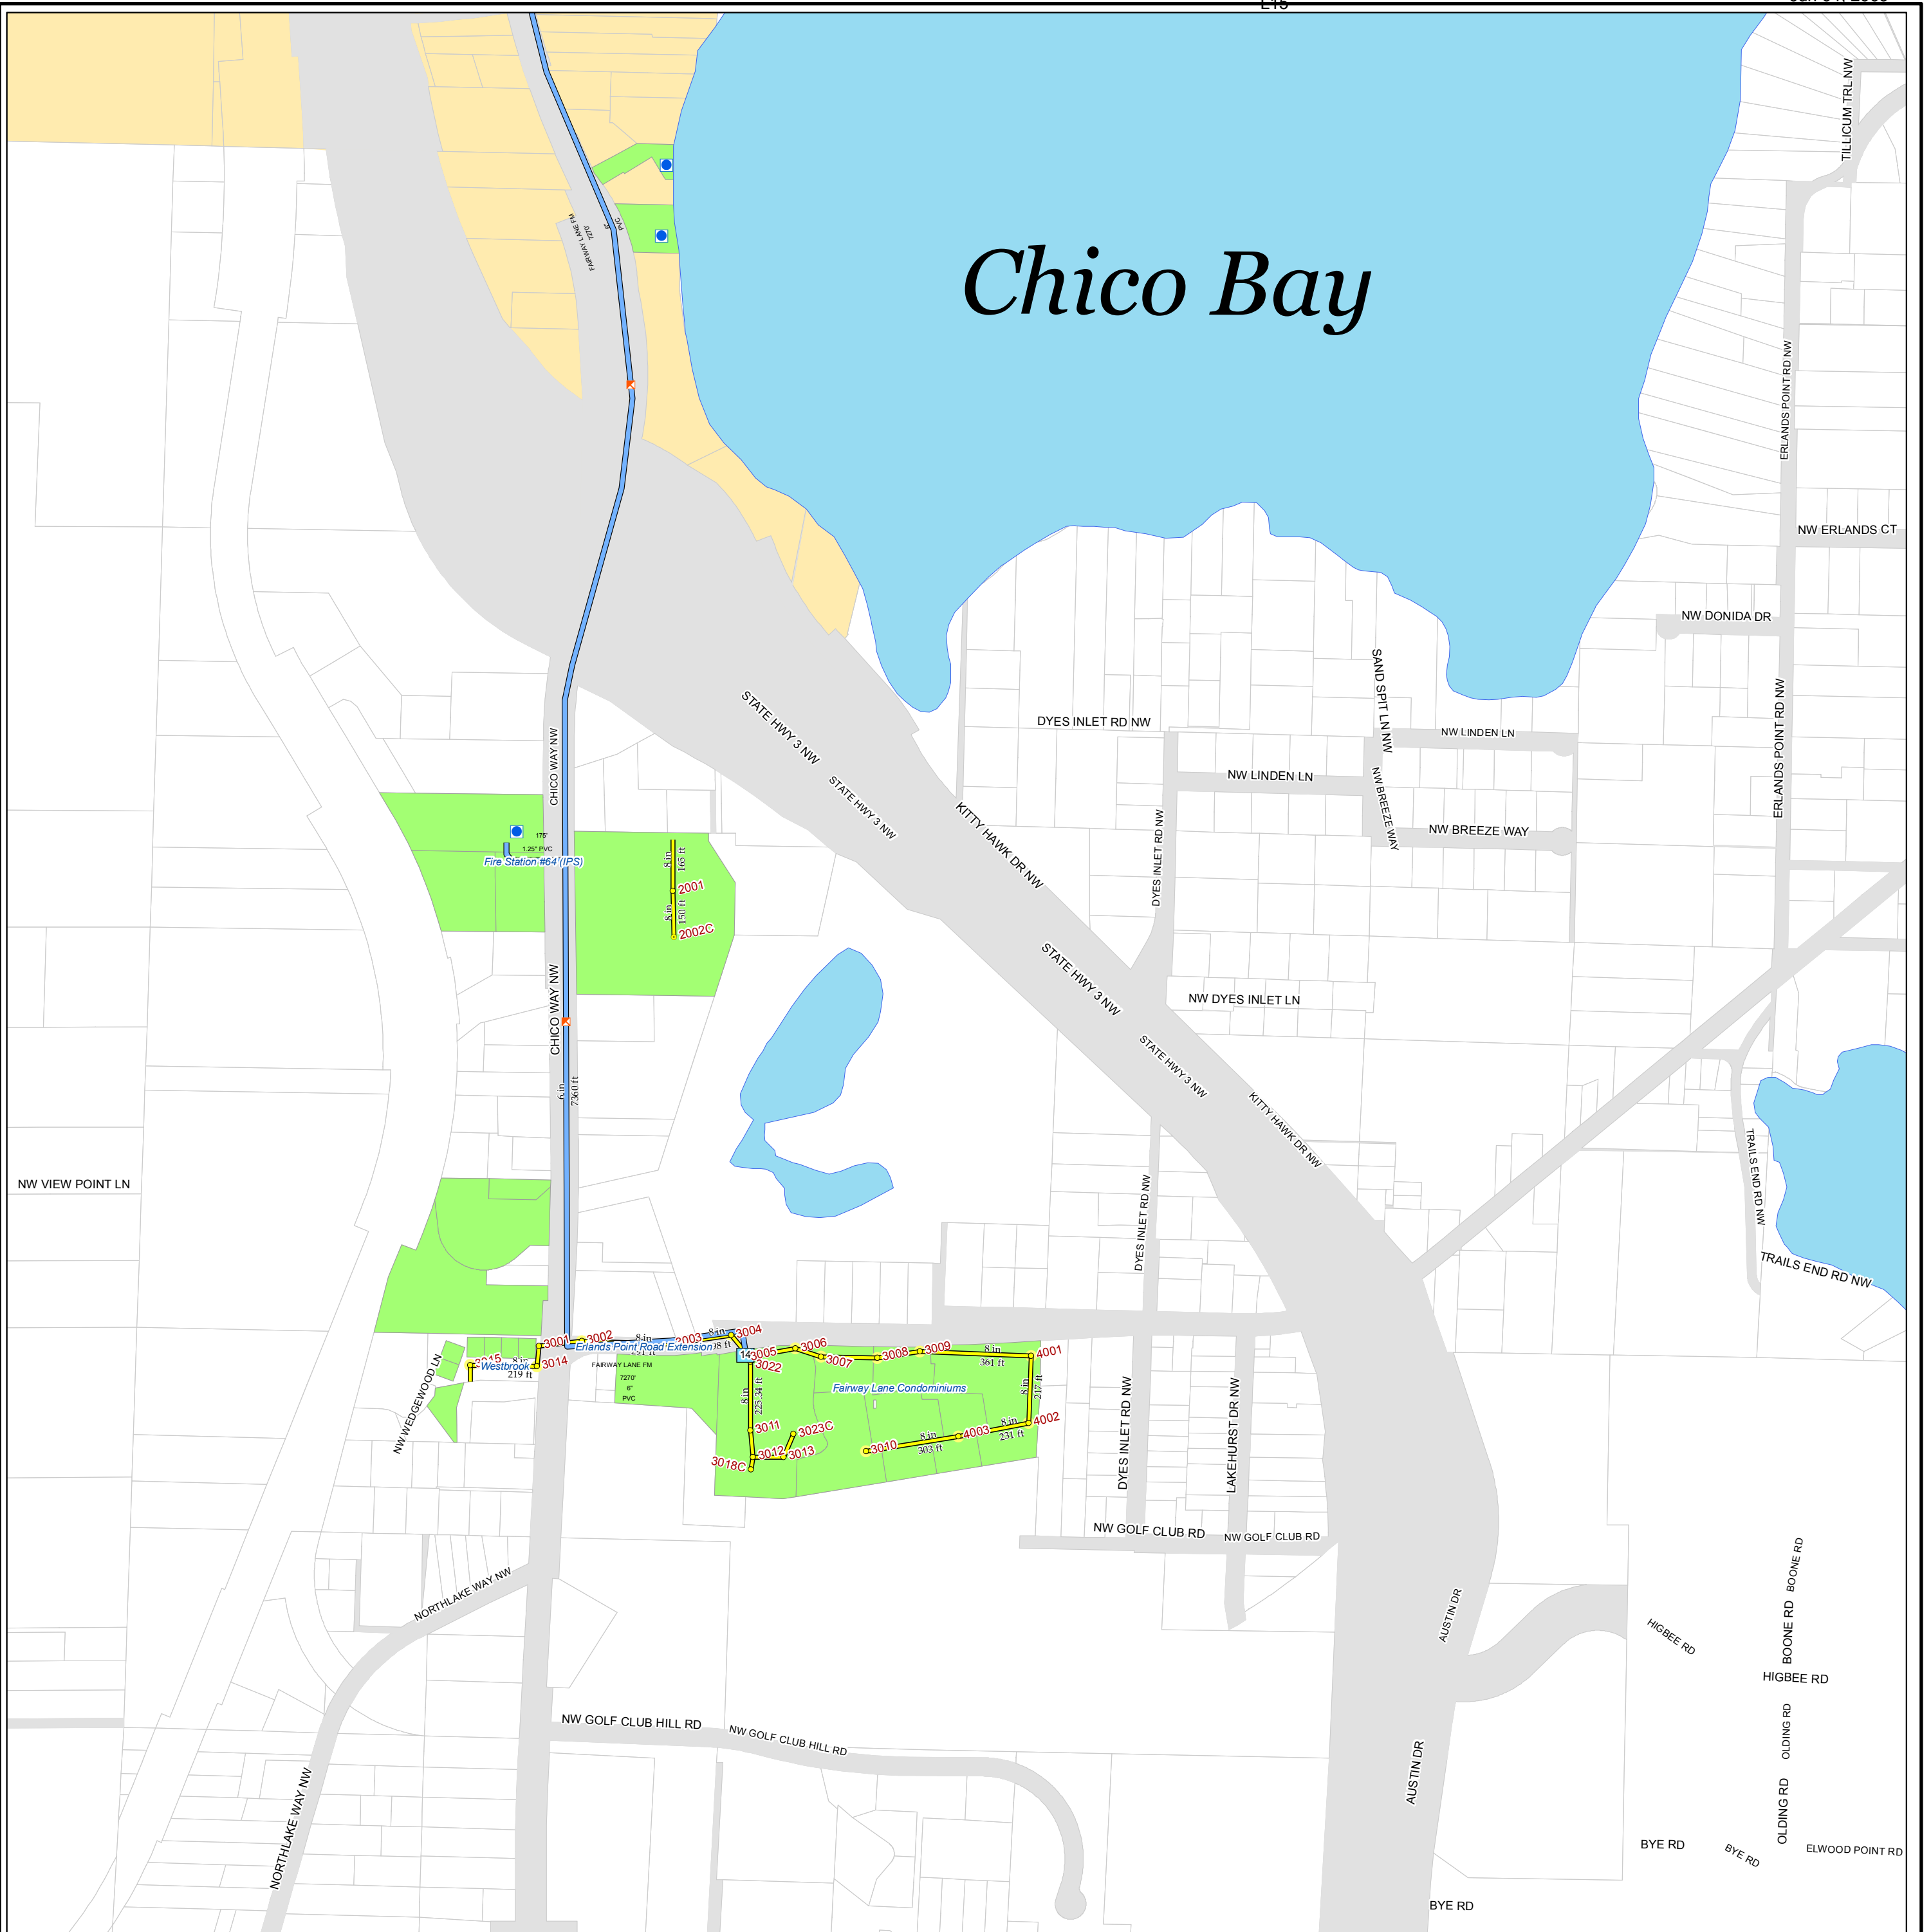

LEGEND

- Manhole
- Cleanout
- ⊠ Air Vac Assembly
- Individual Pump
- PS Pump Station
- Sewer Service Area
- Sewer Permit
- WTP Treatment Plant

- Gravity Pipe**
- AC
 - Concrete
 - DI
 - PVC
 - Clay
 - Unknown
 - Outfall
 - Forcemain
- Material Color Chart**

SANITARY SEWER GENERAL PLAN

KITSAP COUNTY PUBLIC WORKS WASTE WATER DIVISION

The data and maps were created from available public records and existing map sources, not from field surveys. Map features from all sources have been adjusted to achieve a "best fit" registration to the Ownership Parcels map. While great care was taken in this process, maps from different sources rarely agree as to the precise location of geographic features. The relative positioning of map features to one another results from combining different map sources without field "ground truthing".



Scale:
1" = 400 Feet

DEPT. OF PUBLIC WORKS
614 DIVISION ST MS-26
PORT ORCHARD, WA 98366
TEL: (360) 337-5777 FAX: (360) 337-5678

STR	052401E
GRID	L14